


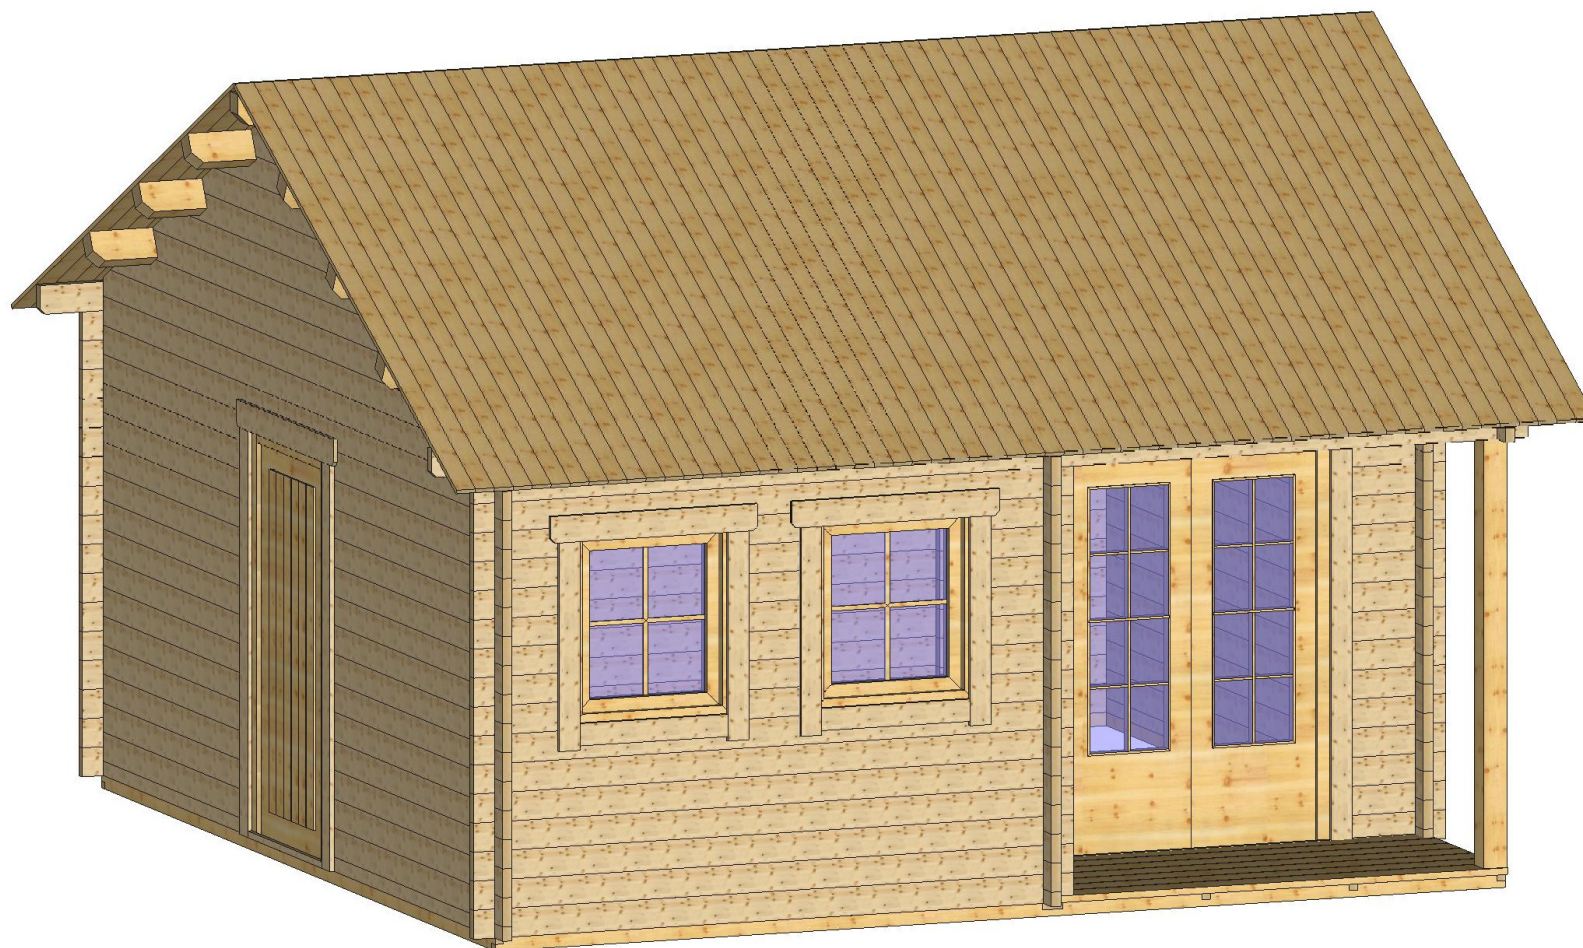


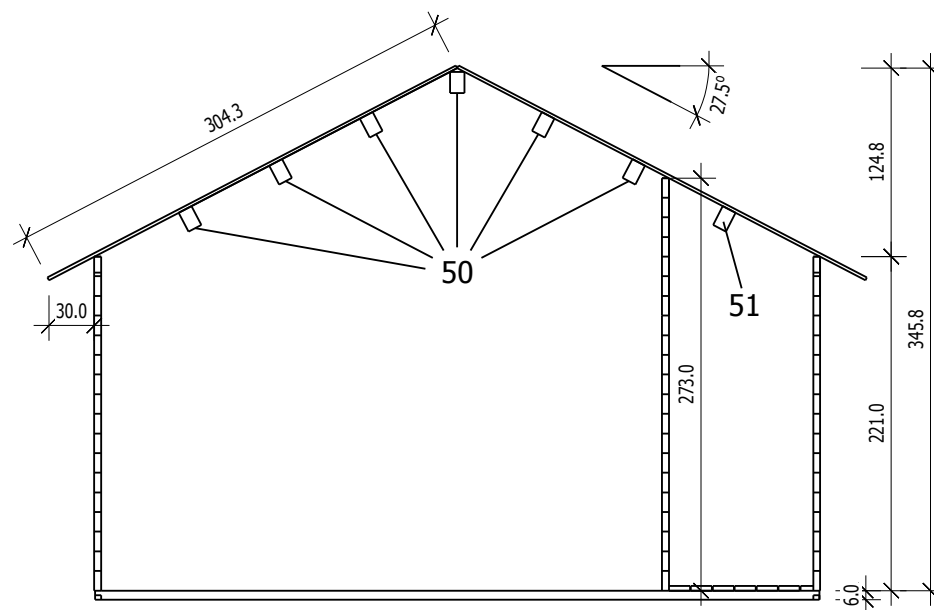


Bemerkung: die Ansicht von Turen, Fenster und anderen Teilen kann abweichen von diesem Bild

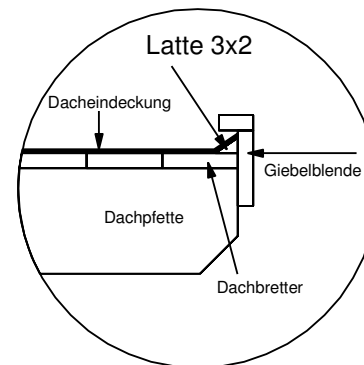





4,5

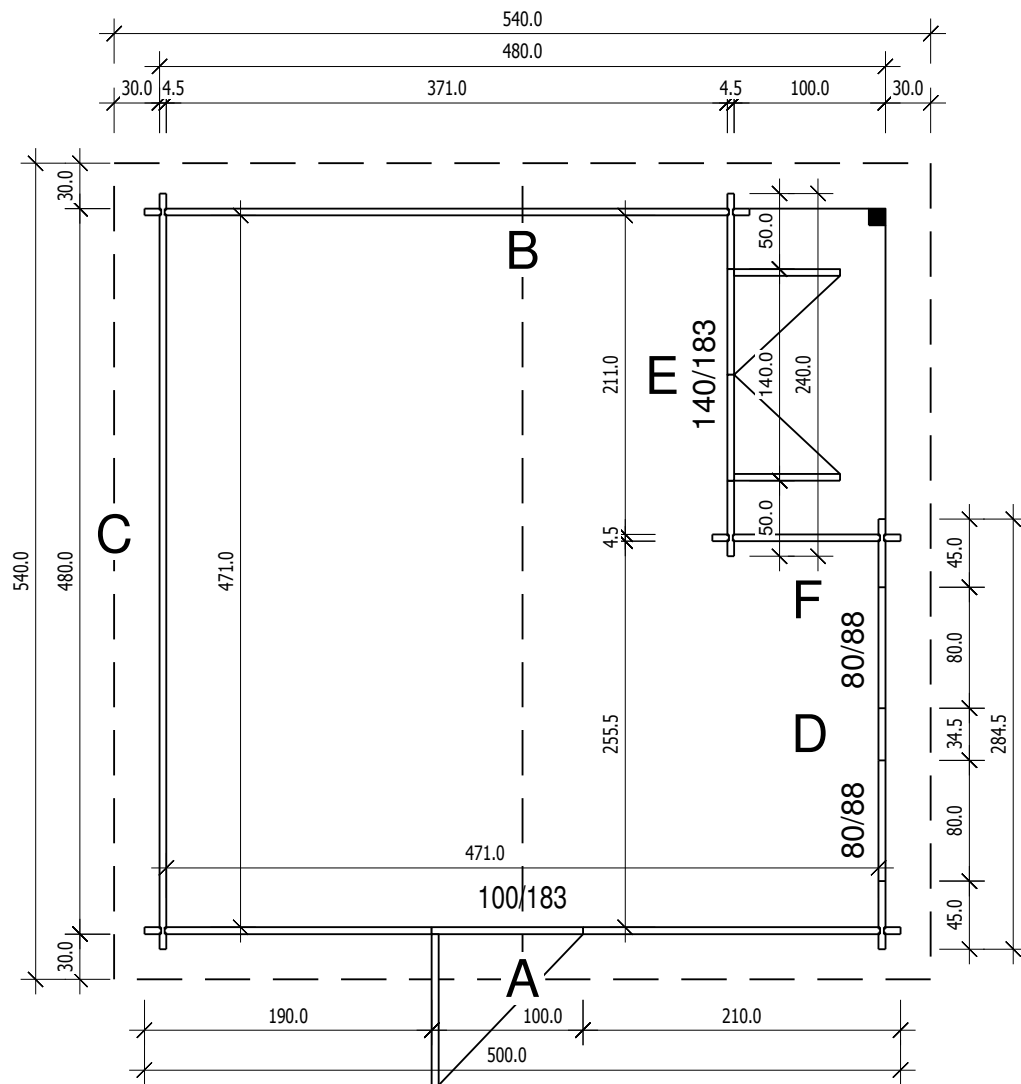

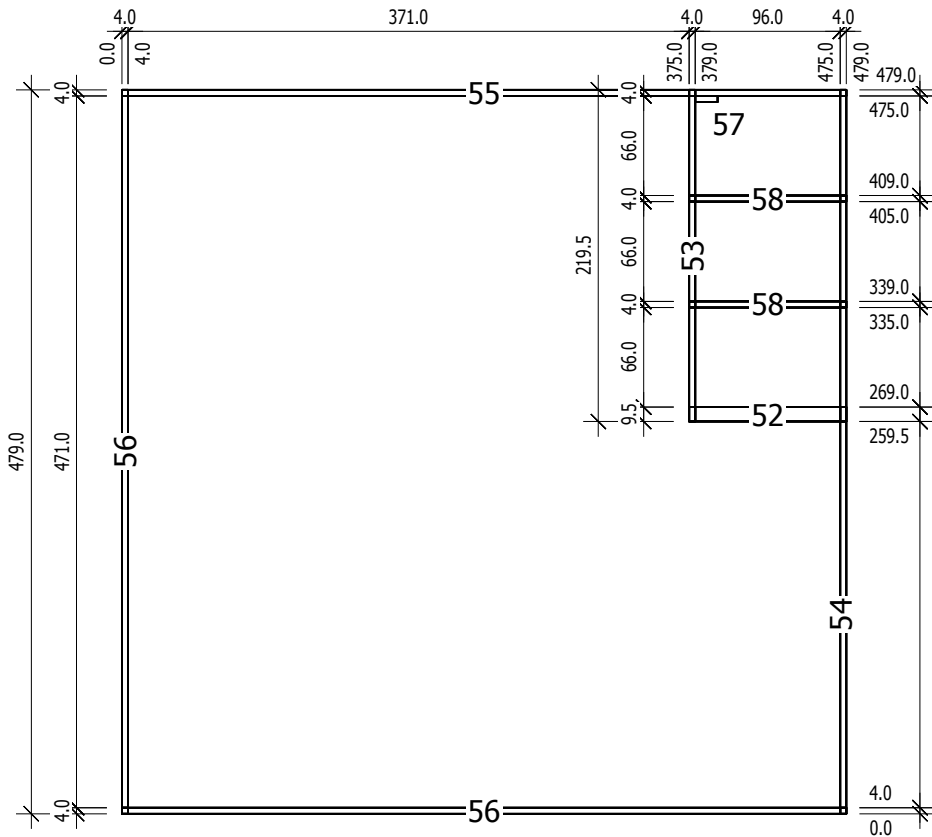

Nr.	B [cm]	H [cm]	L [cm]	Psc
52	9,5	6,0	104,0	1
53	4,0	6,0	219,5	1
54	4,0	6,0	479,0	1
55	4,0	6,0	479,0	1
56	4,0	6,0	479,0	2
57	4,0	6,0	15,0	1
58	4,0	6,0	104,0	2

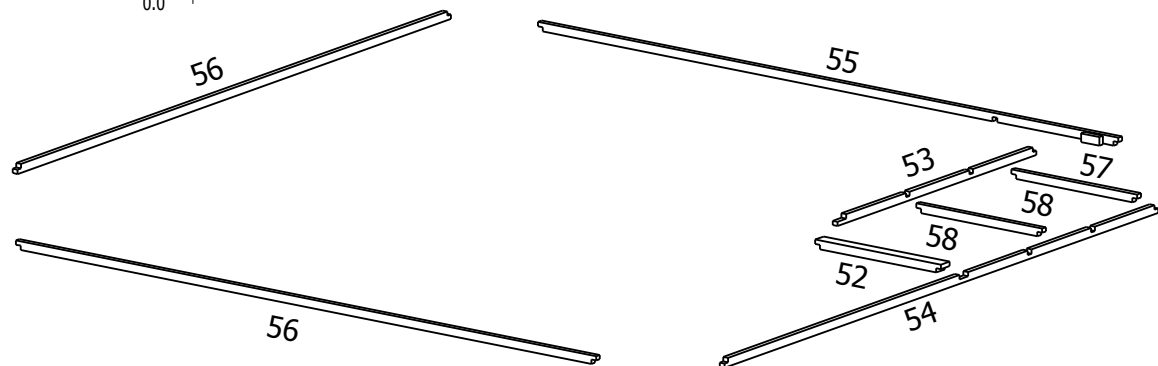


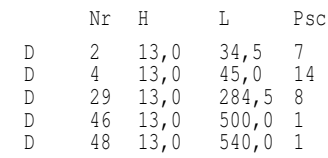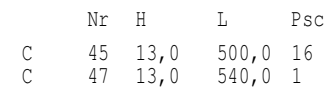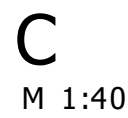

E

M 1:40


	Nr	H	L	Psc
E	5	13,0	50,0	28
E	24	13,0	240,0	5
E	25	13,0	240,0	1
E	26	13,0	240,0	1

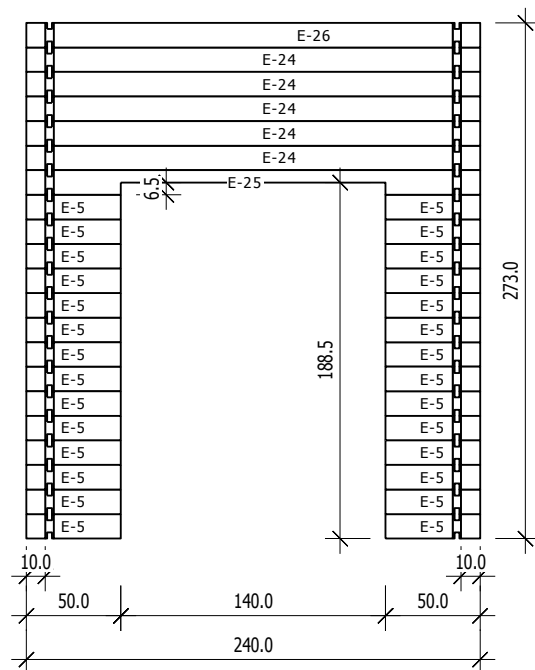

F

M 1:40

4,5

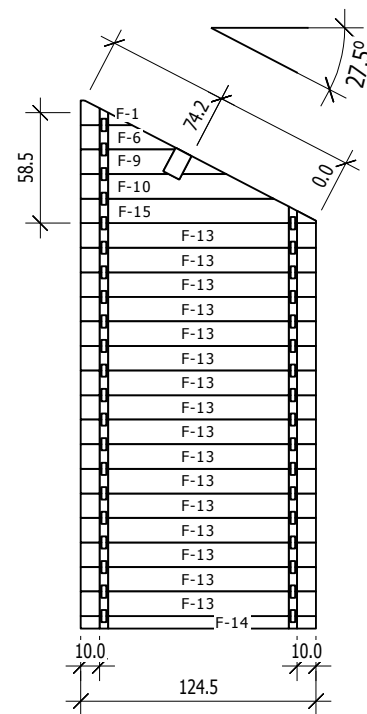

	Nr	H	L	Psc
F	1	13,0	27,0	1
F	6	13,0	52,0	1
F	9	13,0	77,0	1
F	10	13,0	102,0	1
F	13	13,0	124,5	16
F	14	6,5	124,5	1
F	15	13,0	124,5	1