

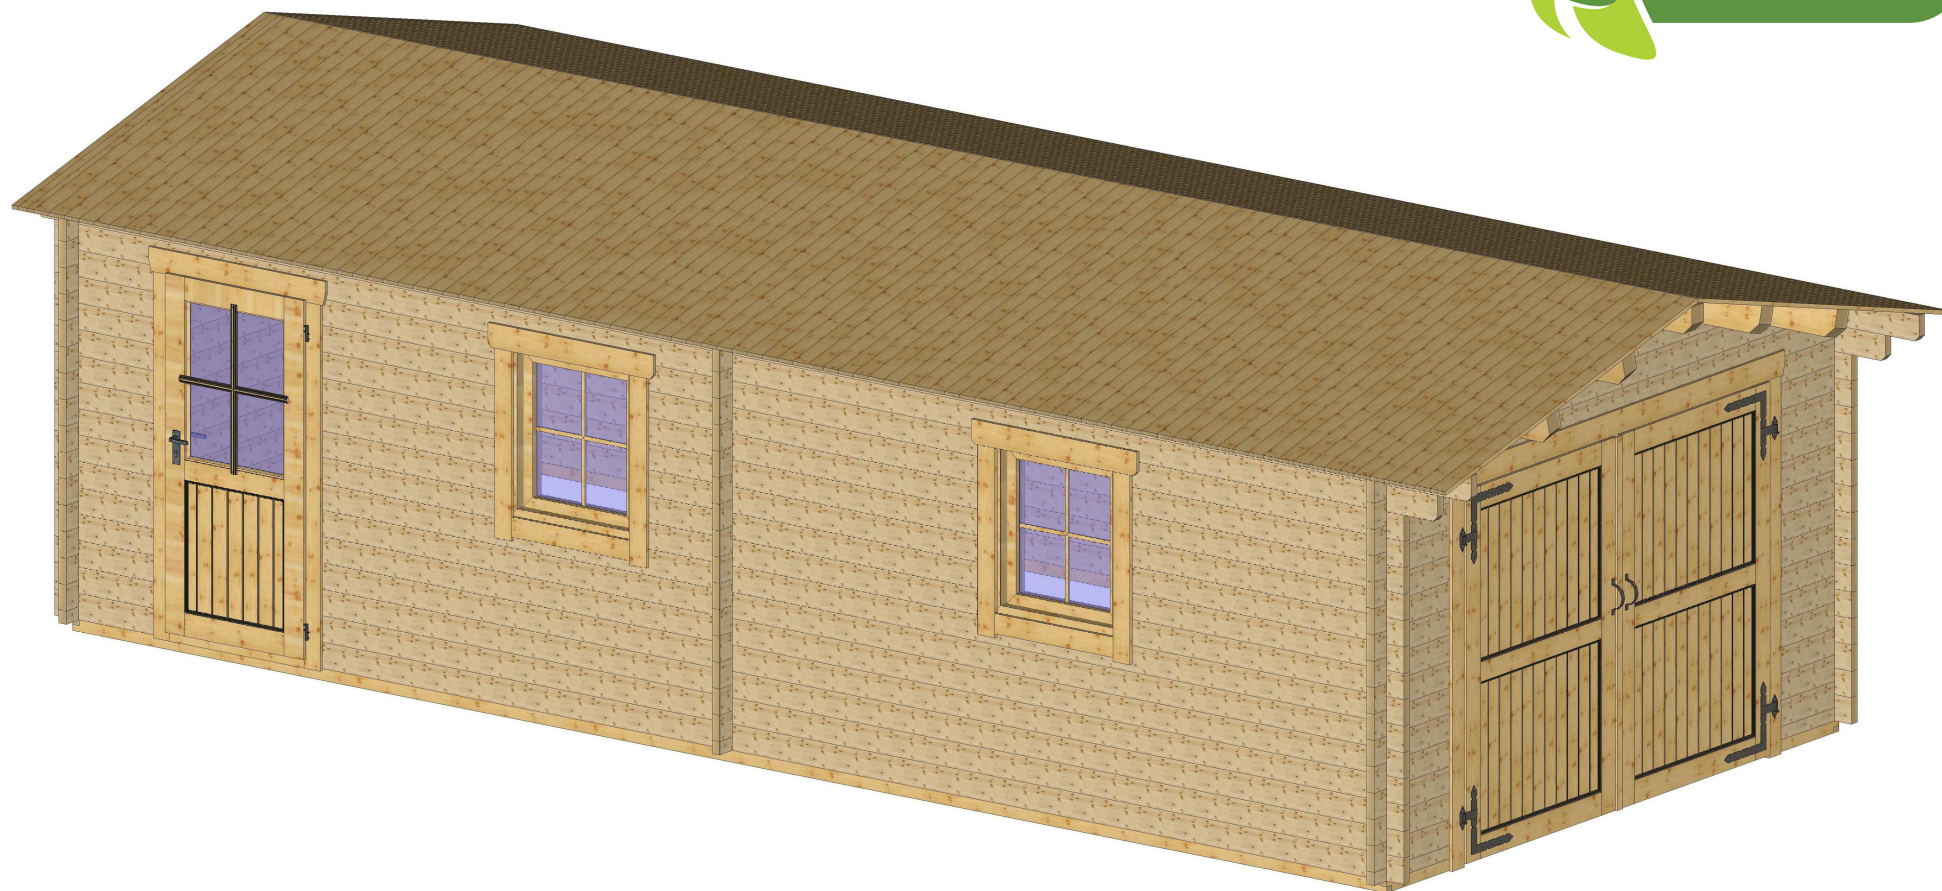


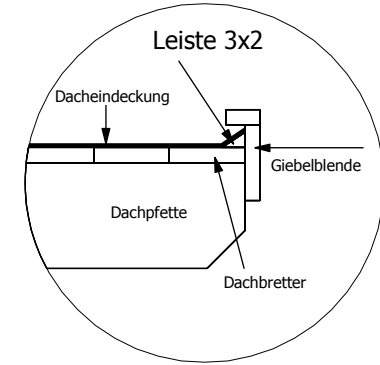


Bemerkung: die Ansicht von Turen, Fenster und anderen Teilen kann abweichen von diesem Bild

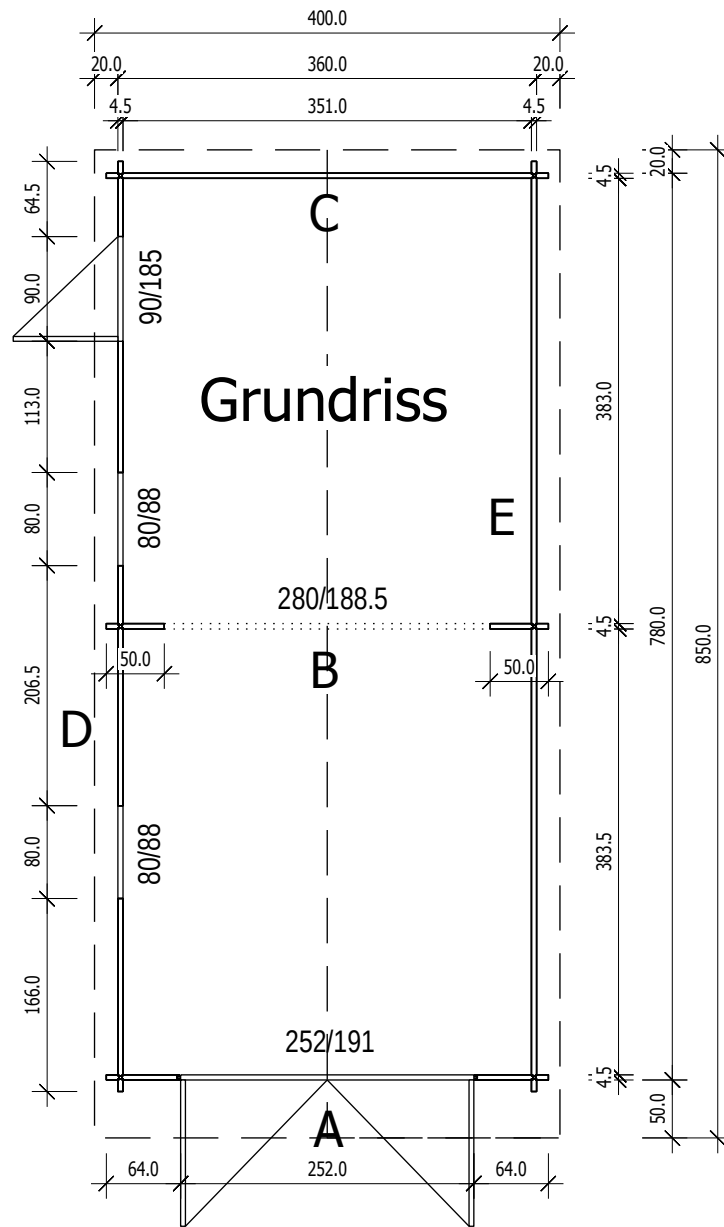

4,5

Schnitt



Gegnes 9,5x14,0

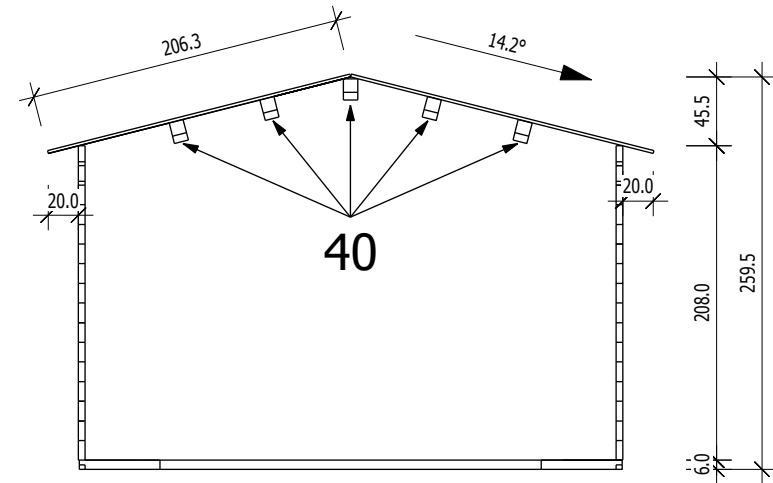


Grundrahmenplan


Nr.	B	H	L	Psc
	[cm]	[cm]	[cm]	

=====				
43	4,0	6,0	35,5	2
44	4,0	6,0	53,5	2
45	4,0	6,0	239,0	2
46	4,0	6,0	359,0	1
47	4,0	6,0	550,0	2

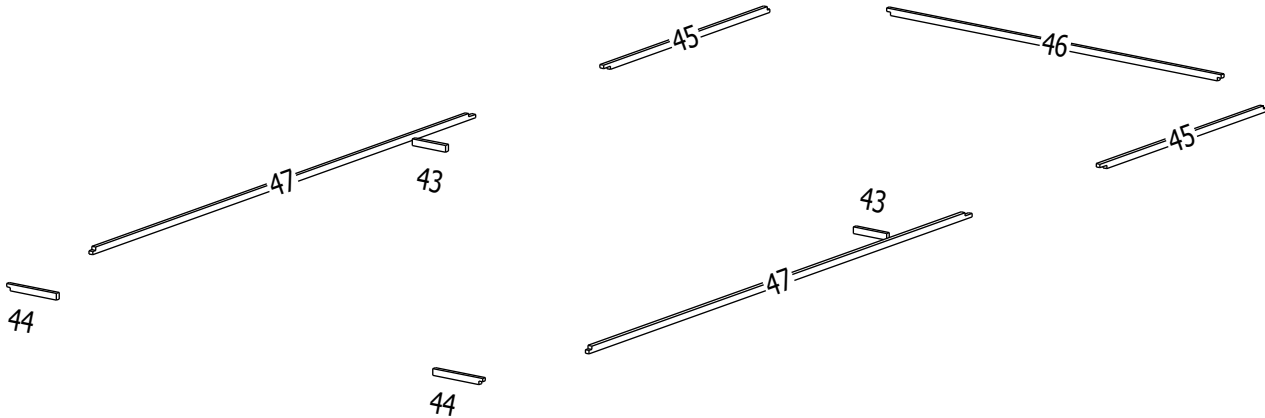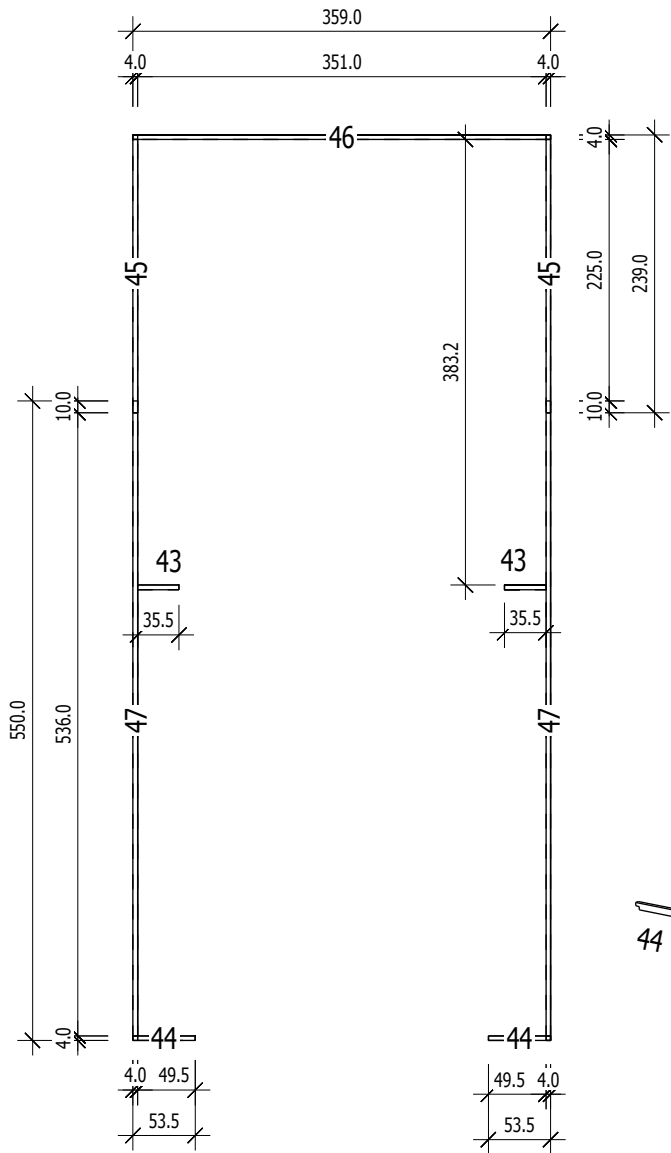

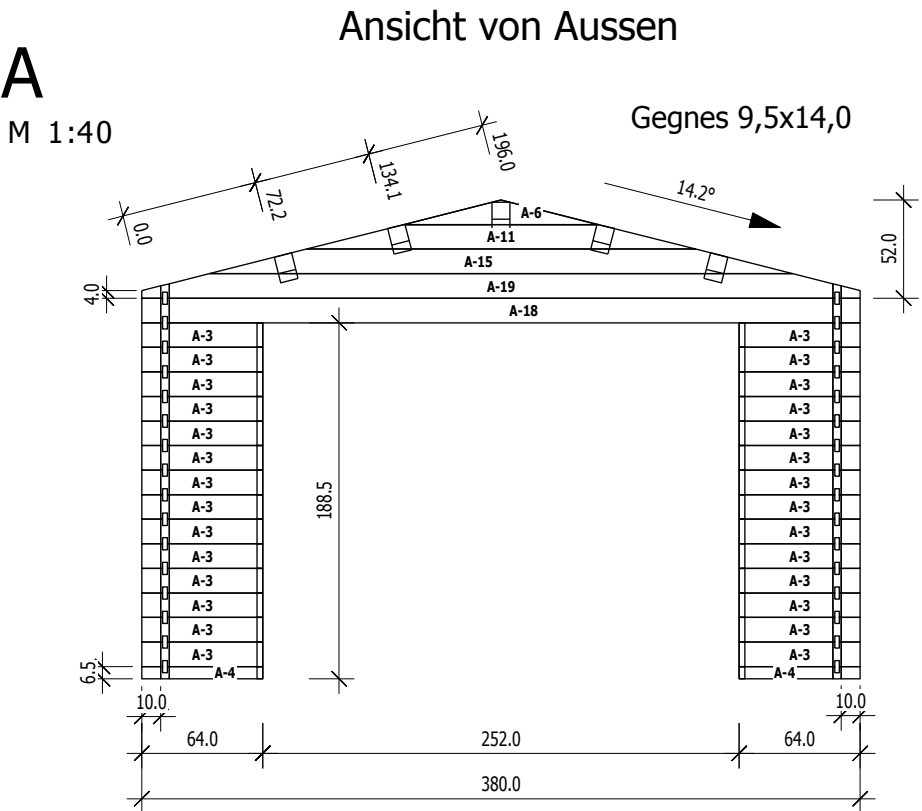

	Nr	H	L	Psc
A	3	13.0	64.0	28
A	4	6.5	64.0	2
A	6	13.0	102.9	1
A	11	13.0	205.7	1
A	15	13.0	308.6	1
A	18	13.0	380.0	1
A	19	13,0	380,0	1

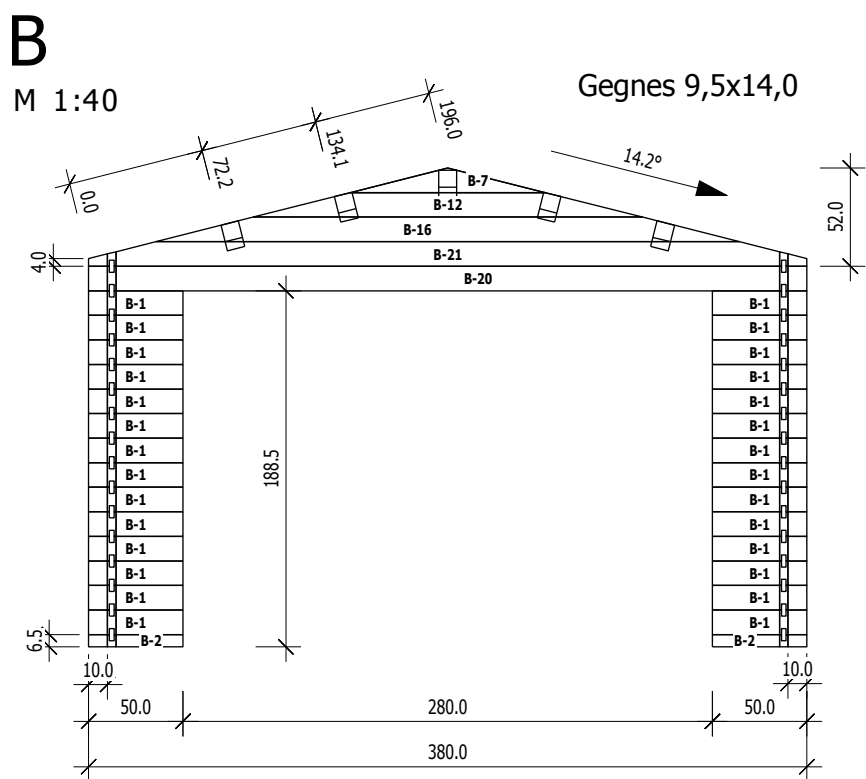


	Nr	H	L	Psc
B	1	13.0	50.0	28
B	2	6.5	50.0	2
B	7	13.0	102.9	1
B	12	13.0	205.7	1
B	16	13.0	308.6	1
B	20	13.0	380.0	1
B	21	13,0	380,0	1

D

M 1:40

Ansicht von Aussen

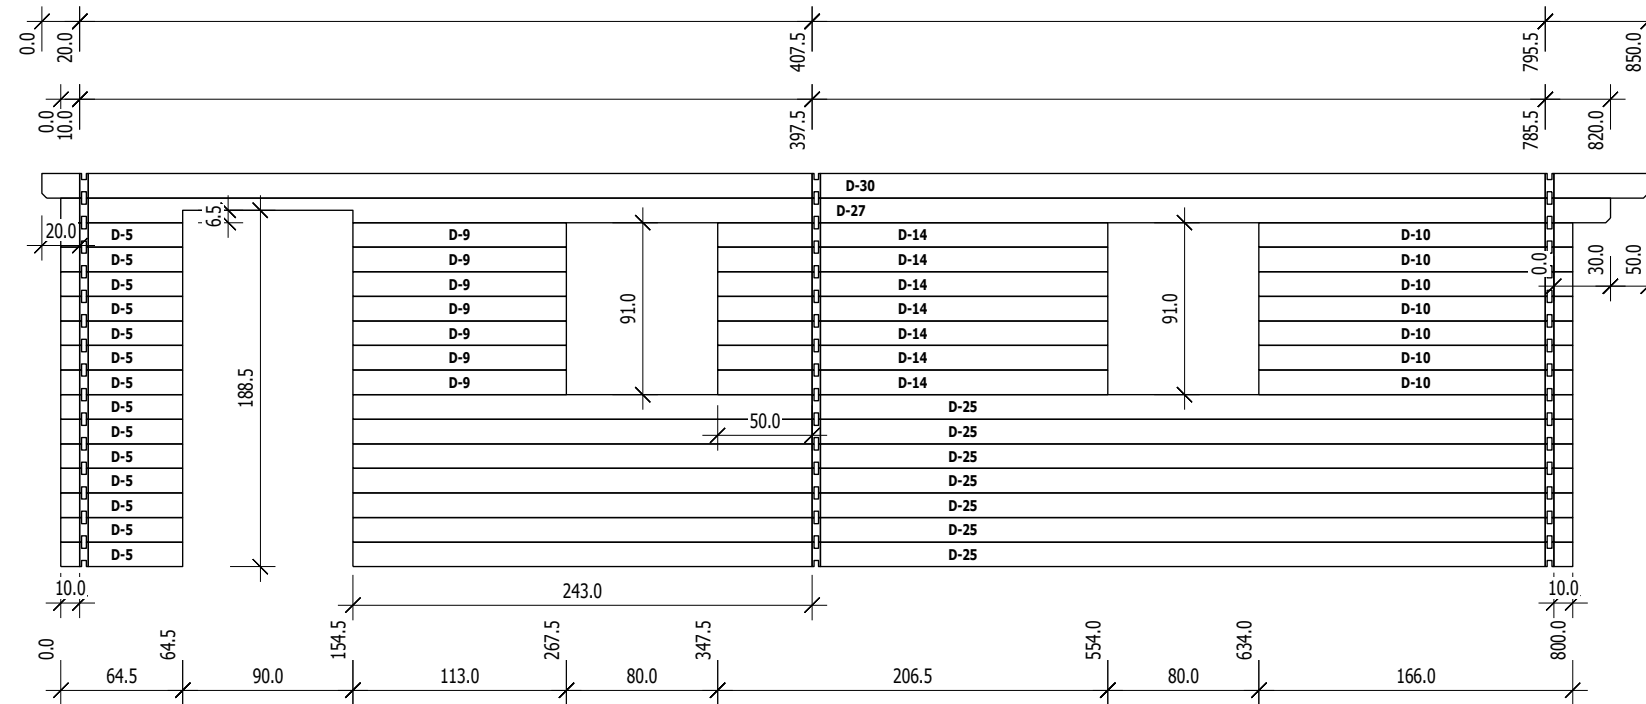


	Nr	H	L	Psc
D	5	13.0	64.5	14
D	9	13.0	113.0	7
D	10	13.0	166.0	7
D	14	13.0	206.5	7
D	25	13.0	645.5	7
D	27	13.0	820.0	1
D	30	13.0	850.0	1

E

M 1:40

Ansicht von Innen

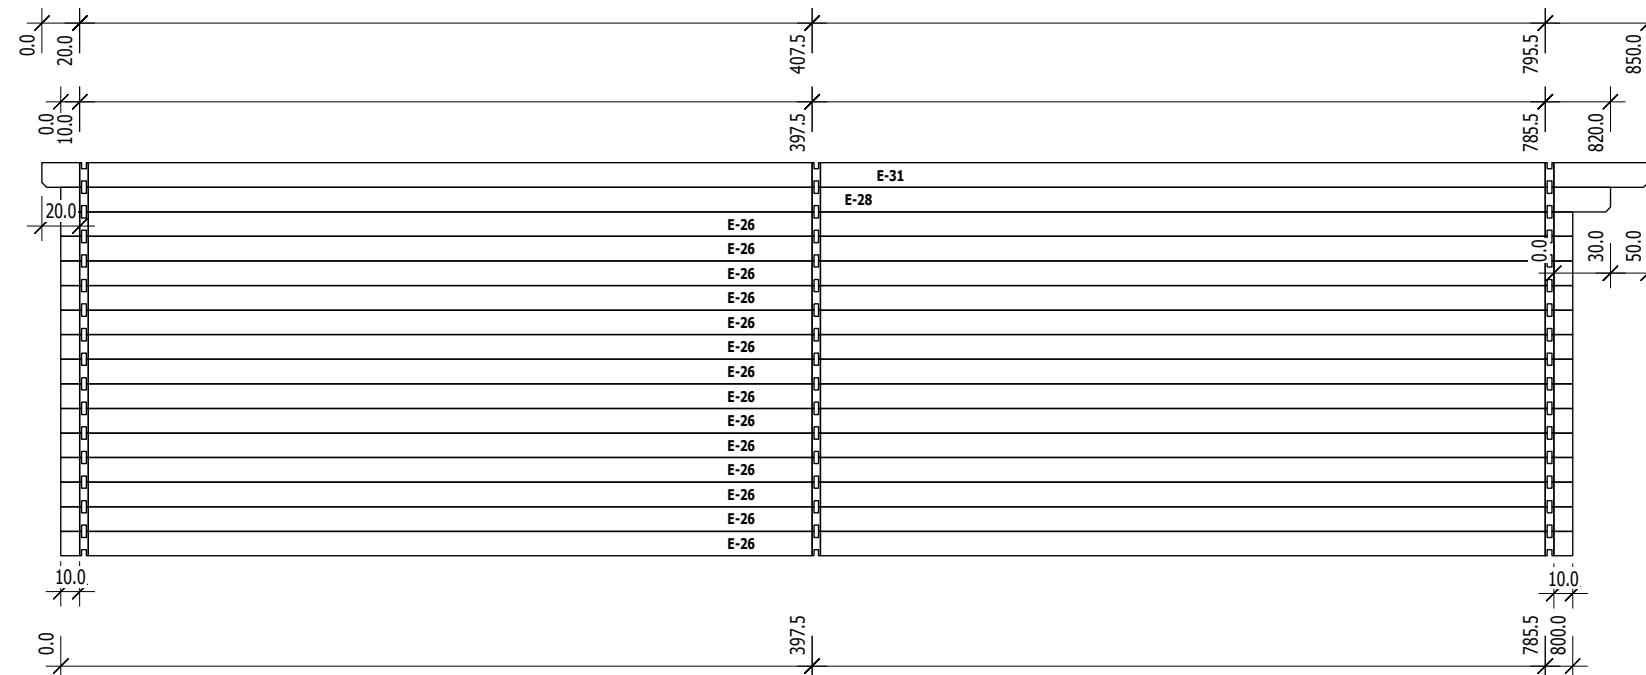


	Nr	H	L	Psc
E	26	13.0	800.0	14
E	28	13.0	820.0	1
E	31	13.0	850.0	1

4,5

C

M 1:40

Ansicht von Innen

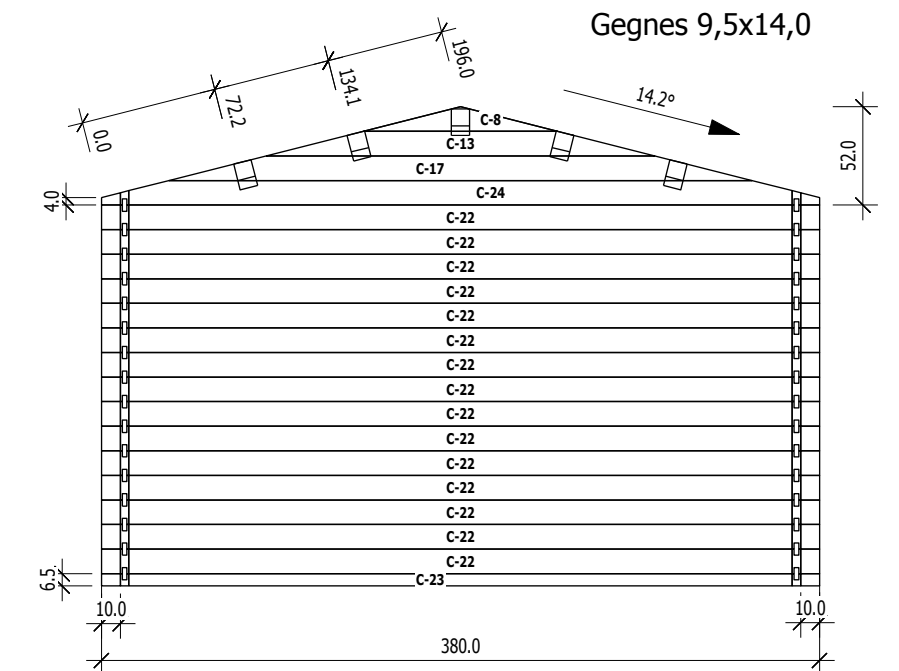

	Nr	H	L	Psc
C	8	13.0	102.9	1
C	13	13.0	205.7	1
C	17	13.0	308.6	1
C	22	13.0	380.0	15
C	23	6.5	380.0	1
C	24	13.0	380.0	1