


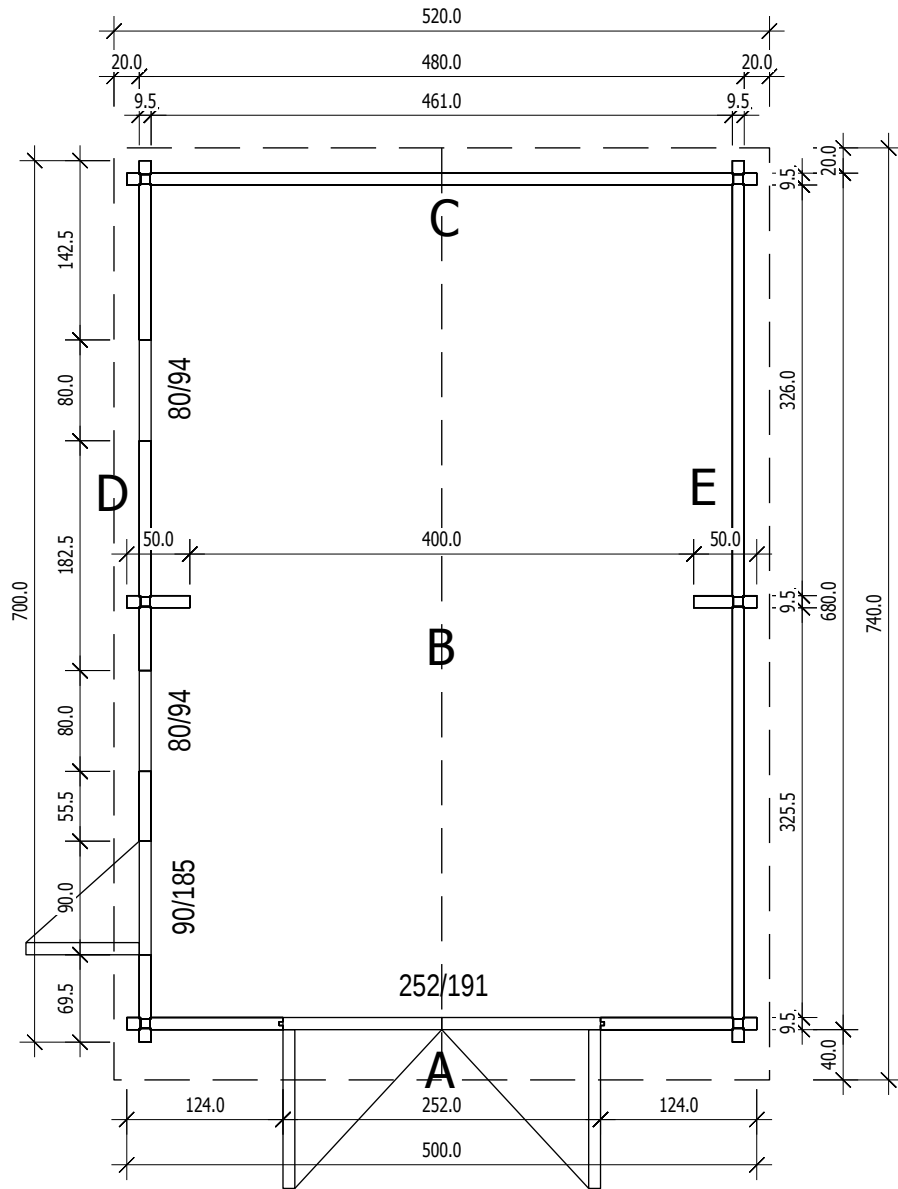


Bemerkung: die Ansicht von Turen, Fenster und anderen Teilen kann abweichen von diesem Bild


Grundriss




9,5)

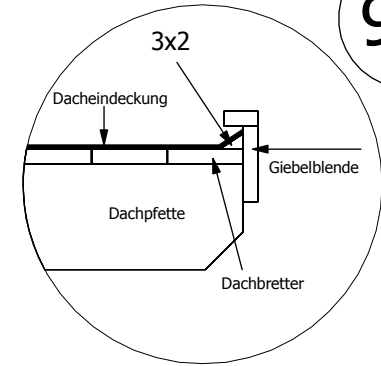


Schnitt

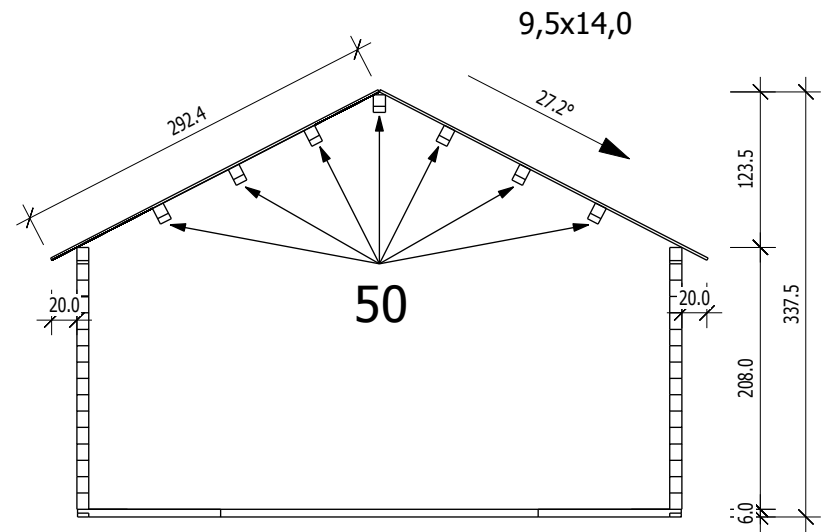

Grundrahmenplan

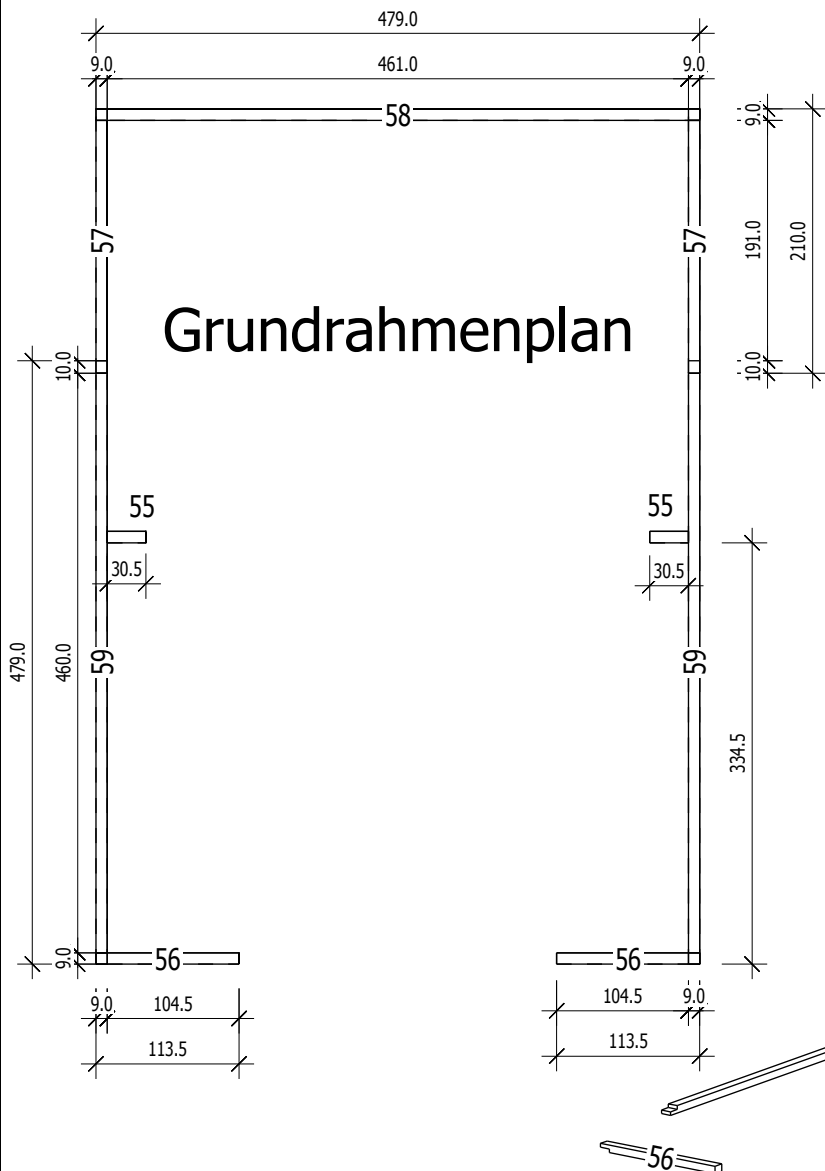


Nr.	B	H	L	Psc
	[cm]	[cm]	[cm]	
55	9,0	6,0	30,5	2
56	9,0	6,0	113,5	2
57	9,0	6,0	210,0	2
58	9,0	6,0	479,0	1
59	9,0	6,0	479,0	2

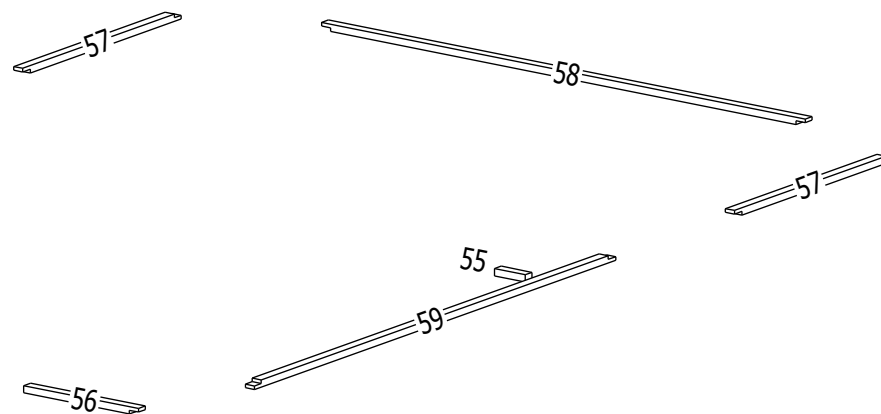

M 1:40


9,5x14,0

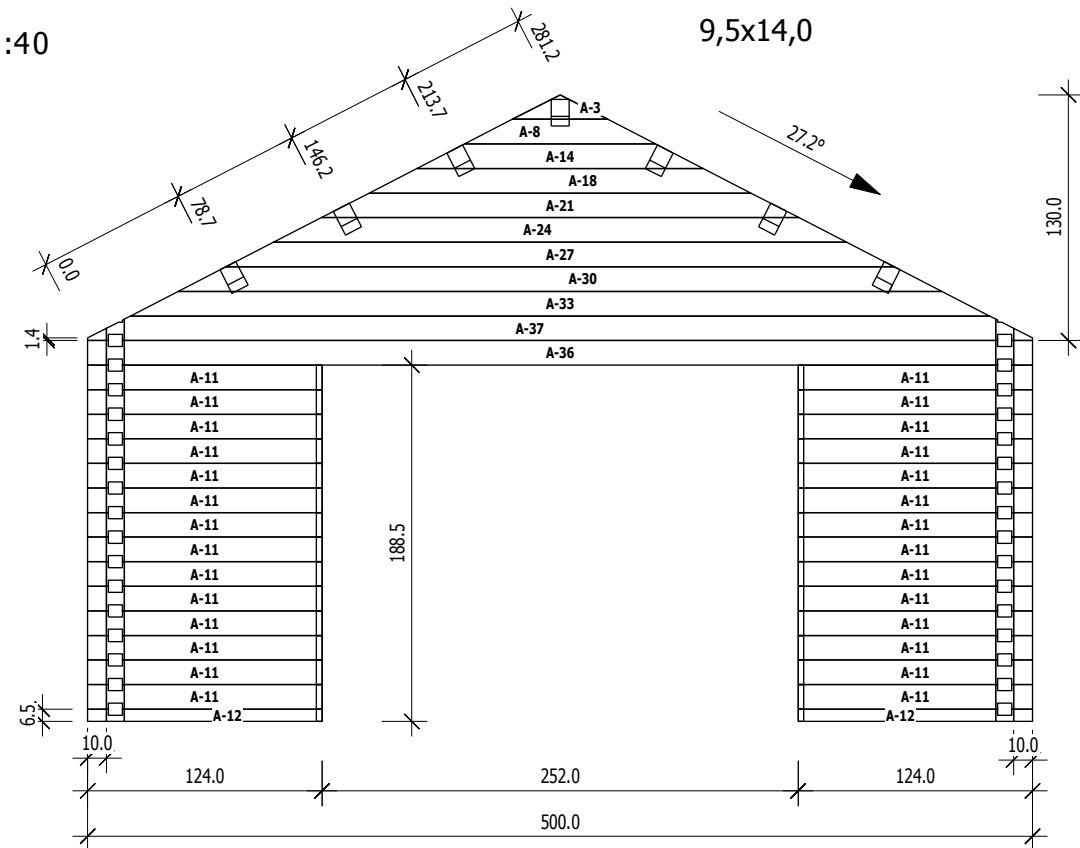

	Nr	H	L	Psc
A 3	13.0	50.5	1	
A 8	13.0	101.1	1	
A 11	13.0	124.0	28	
A 12	6.5	124.0	2	
A 14	13.0	151.6	1	
A 18	13.0	202.1	1	
A 21	13.0	252.6	1	
A 24	13.0	303.2	1	
A 27	13.0	353.7	1	
A 30	13.0	404.2	1	
A 33	13.0	454.7	1	
A 36	13.0	500.0	1	
A 37	13.0	500.0	1	

M 1:40

9,5x14,0

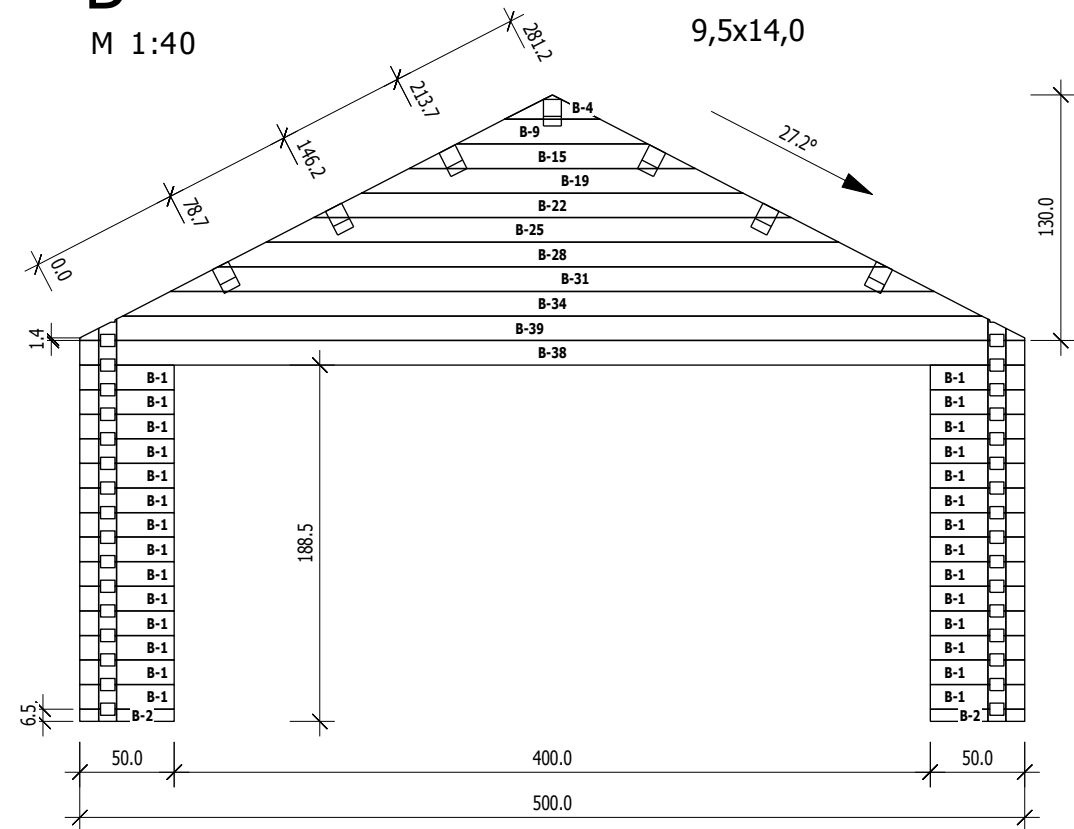


	Nr	H	L	Psc
B	1	13.0	50.0	28
B	2	6.5	50.0	2
B	4	13.0	50.5	1
B	9	13.0	101.1	1
B	15	13.0	151.6	1
B	19	13.0	202.1	1
B	22	13.0	252.6	1
B	25	13.0	303.2	1
B	28	13.0	353.7	1
B	31	13.0	404.2	1
B	34	13.0	454.7	1
B	38	13.0	500.0	1
B	39	13.0	500.0	1

9,5)


Gegnes 9,5x14,0

M 1:40

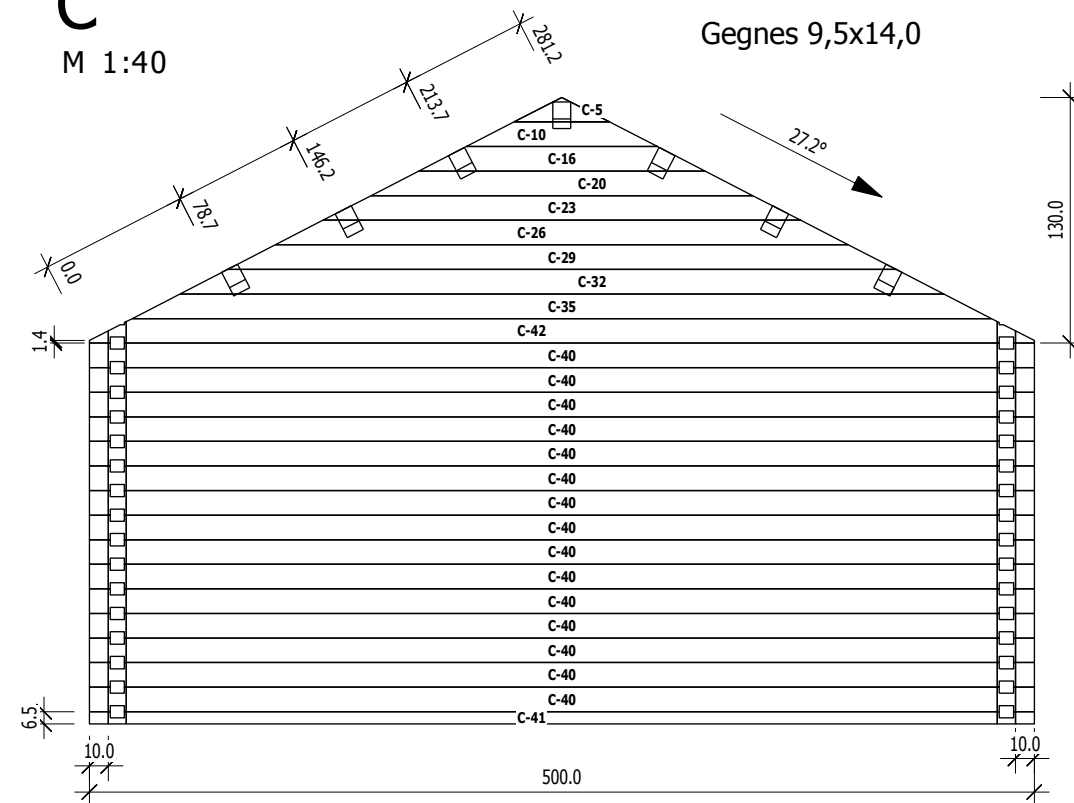


	Nr	H	L	Psc
C 5	13,0	50,5	1	
C 10	13,0	101,1	1	
C 16	13,0	151,6	1	
C 20	13,0	202,1	1	
C 23	13,0	252,6	1	
C 26	13,0	303,2	1	
C 29	13,0	353,7	1	
C 32	13,0	404,2	1	
C 35	13,0	454,7	1	
C 40	13,0	500,0	15	
C 41	6,5	500,0	1	
C 42	13,0	500,0	1	

D
M 1:40

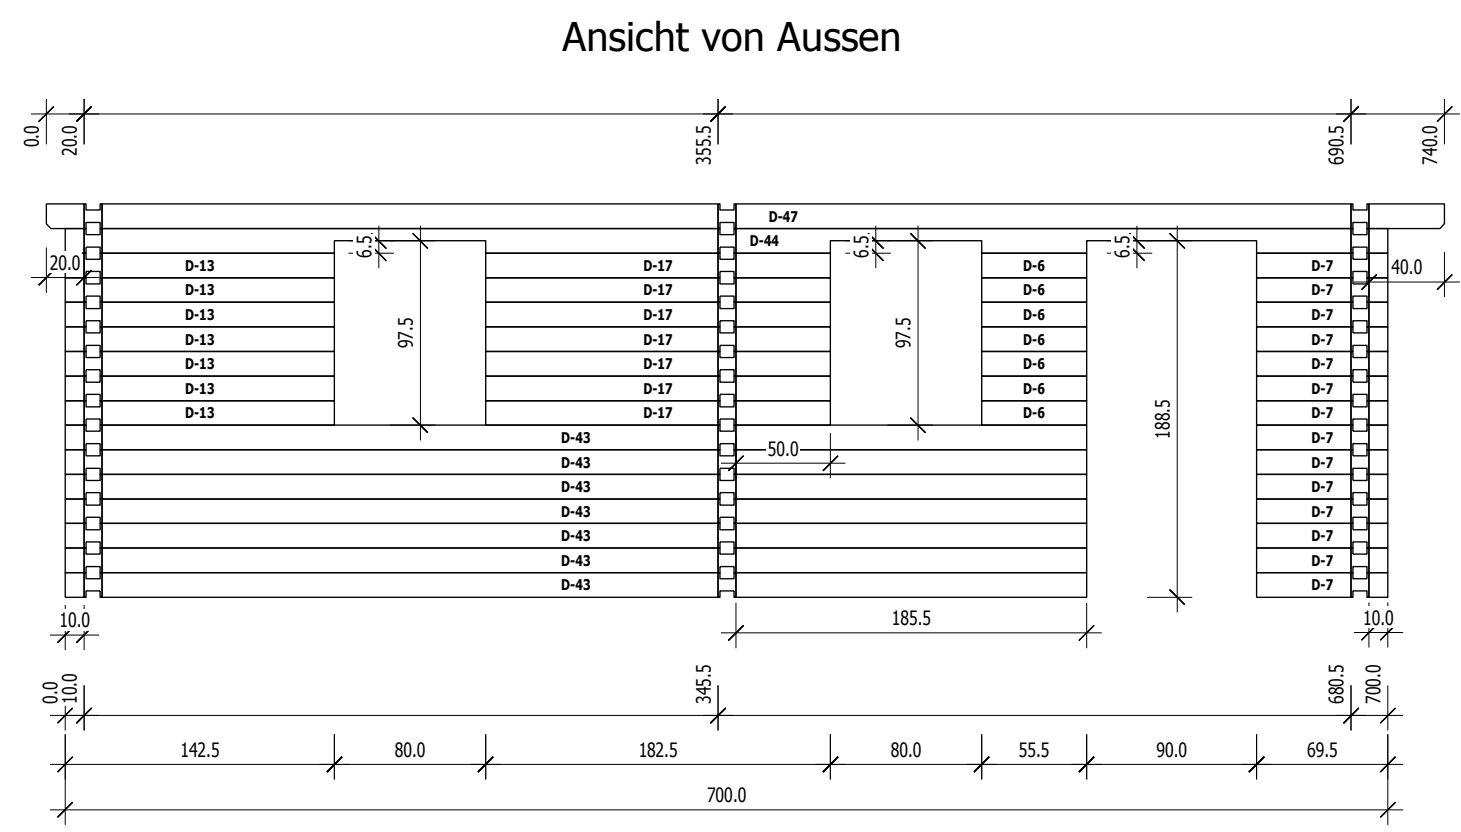

	Nr	H	L	Psc
D	6	13.0	55.5	7
D	7	13.0	69.5	14
D	13	13.0	142.5	7
D	17	13.0	182.5	7
D	43	13.0	540.5	7
D	44	13.0	700.0	1
D	47	13,0	740,0	1

E
M 1:40

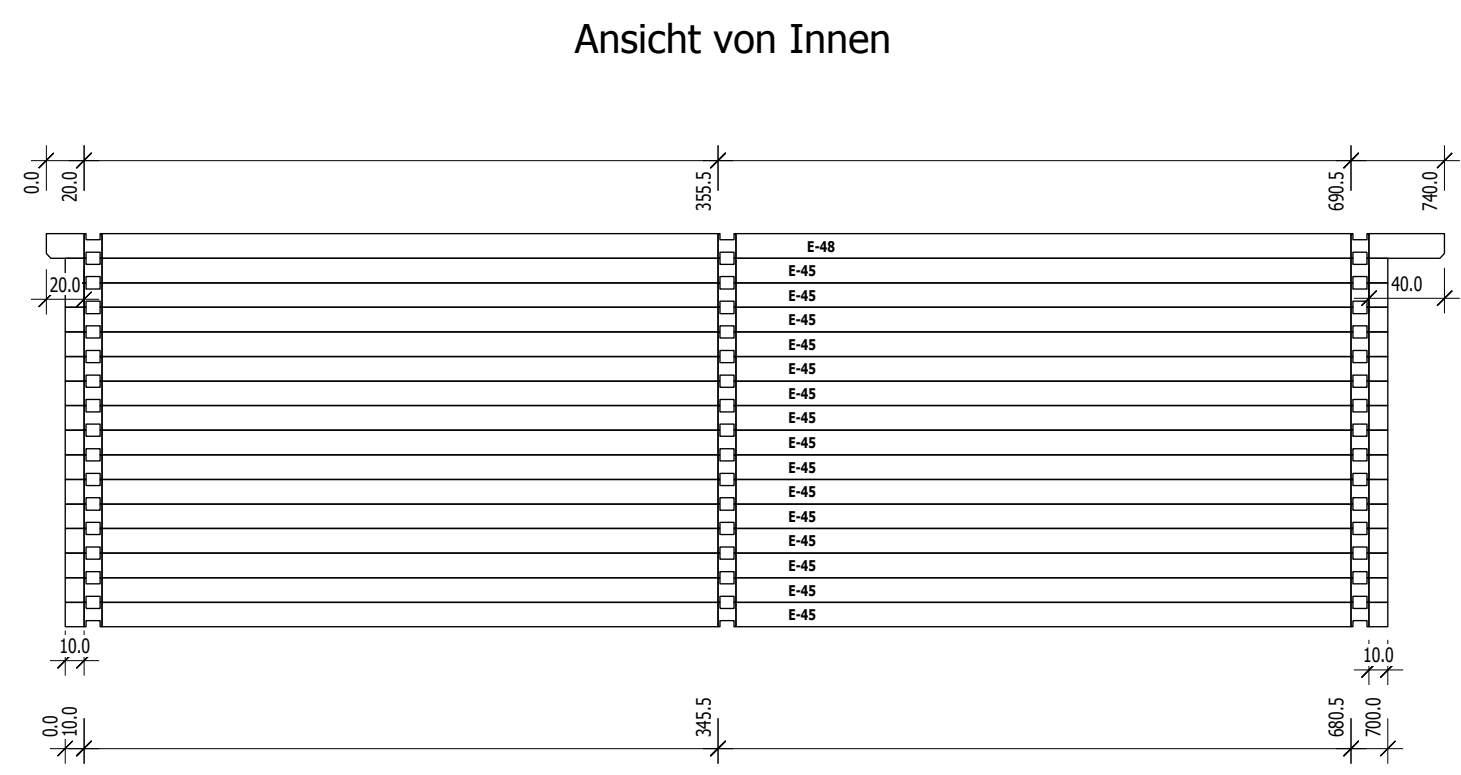

	Nr	H	L	Psc
E	45	13.0	700.0	15
E	48	13,0	740,0	1