




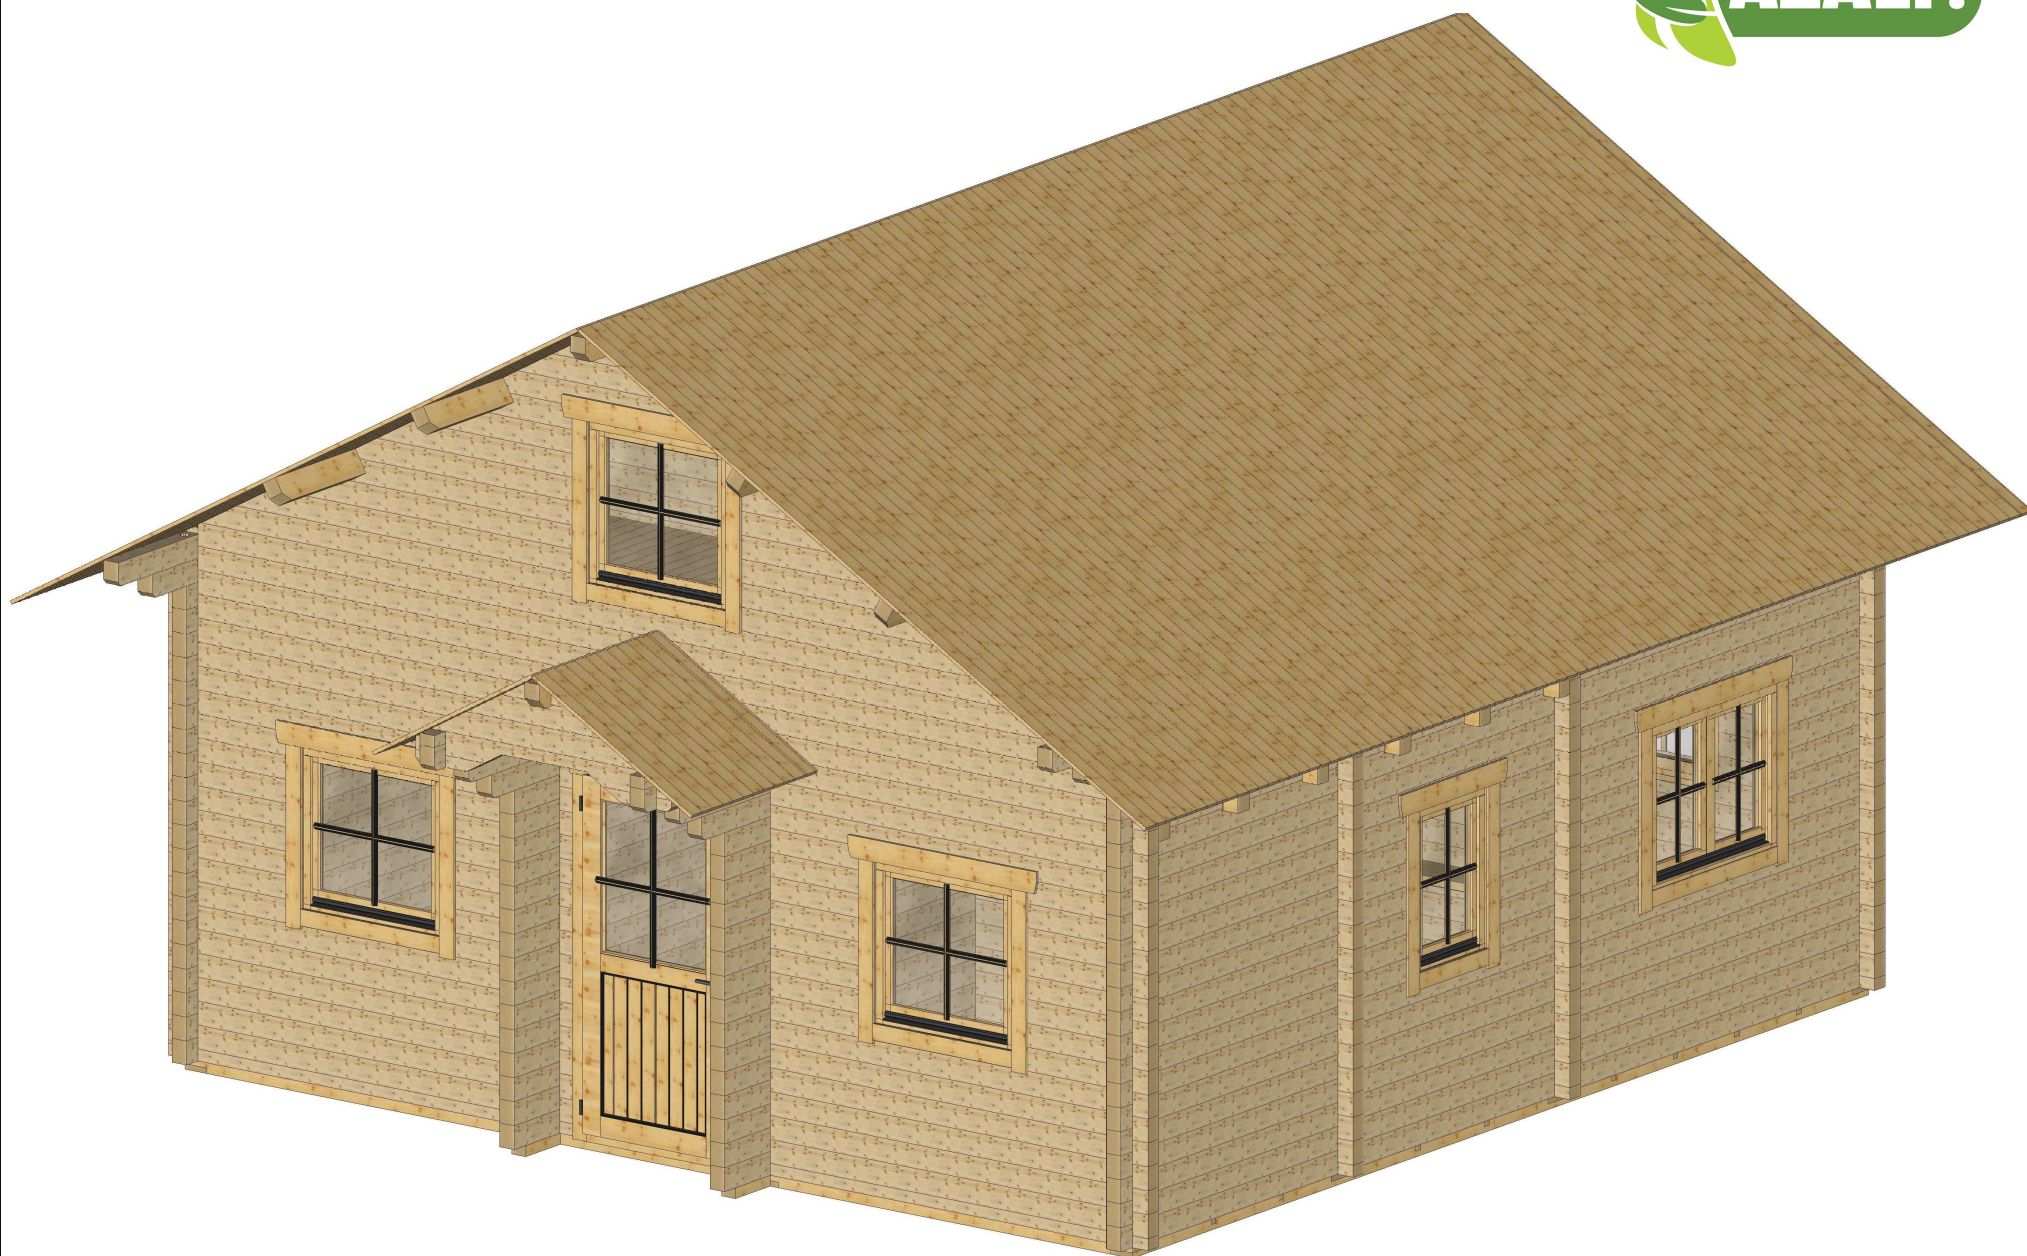


Bemerkung: die Ansicht von Turen, Fenster und anderen Teilen kann abweichen von diesem Bild

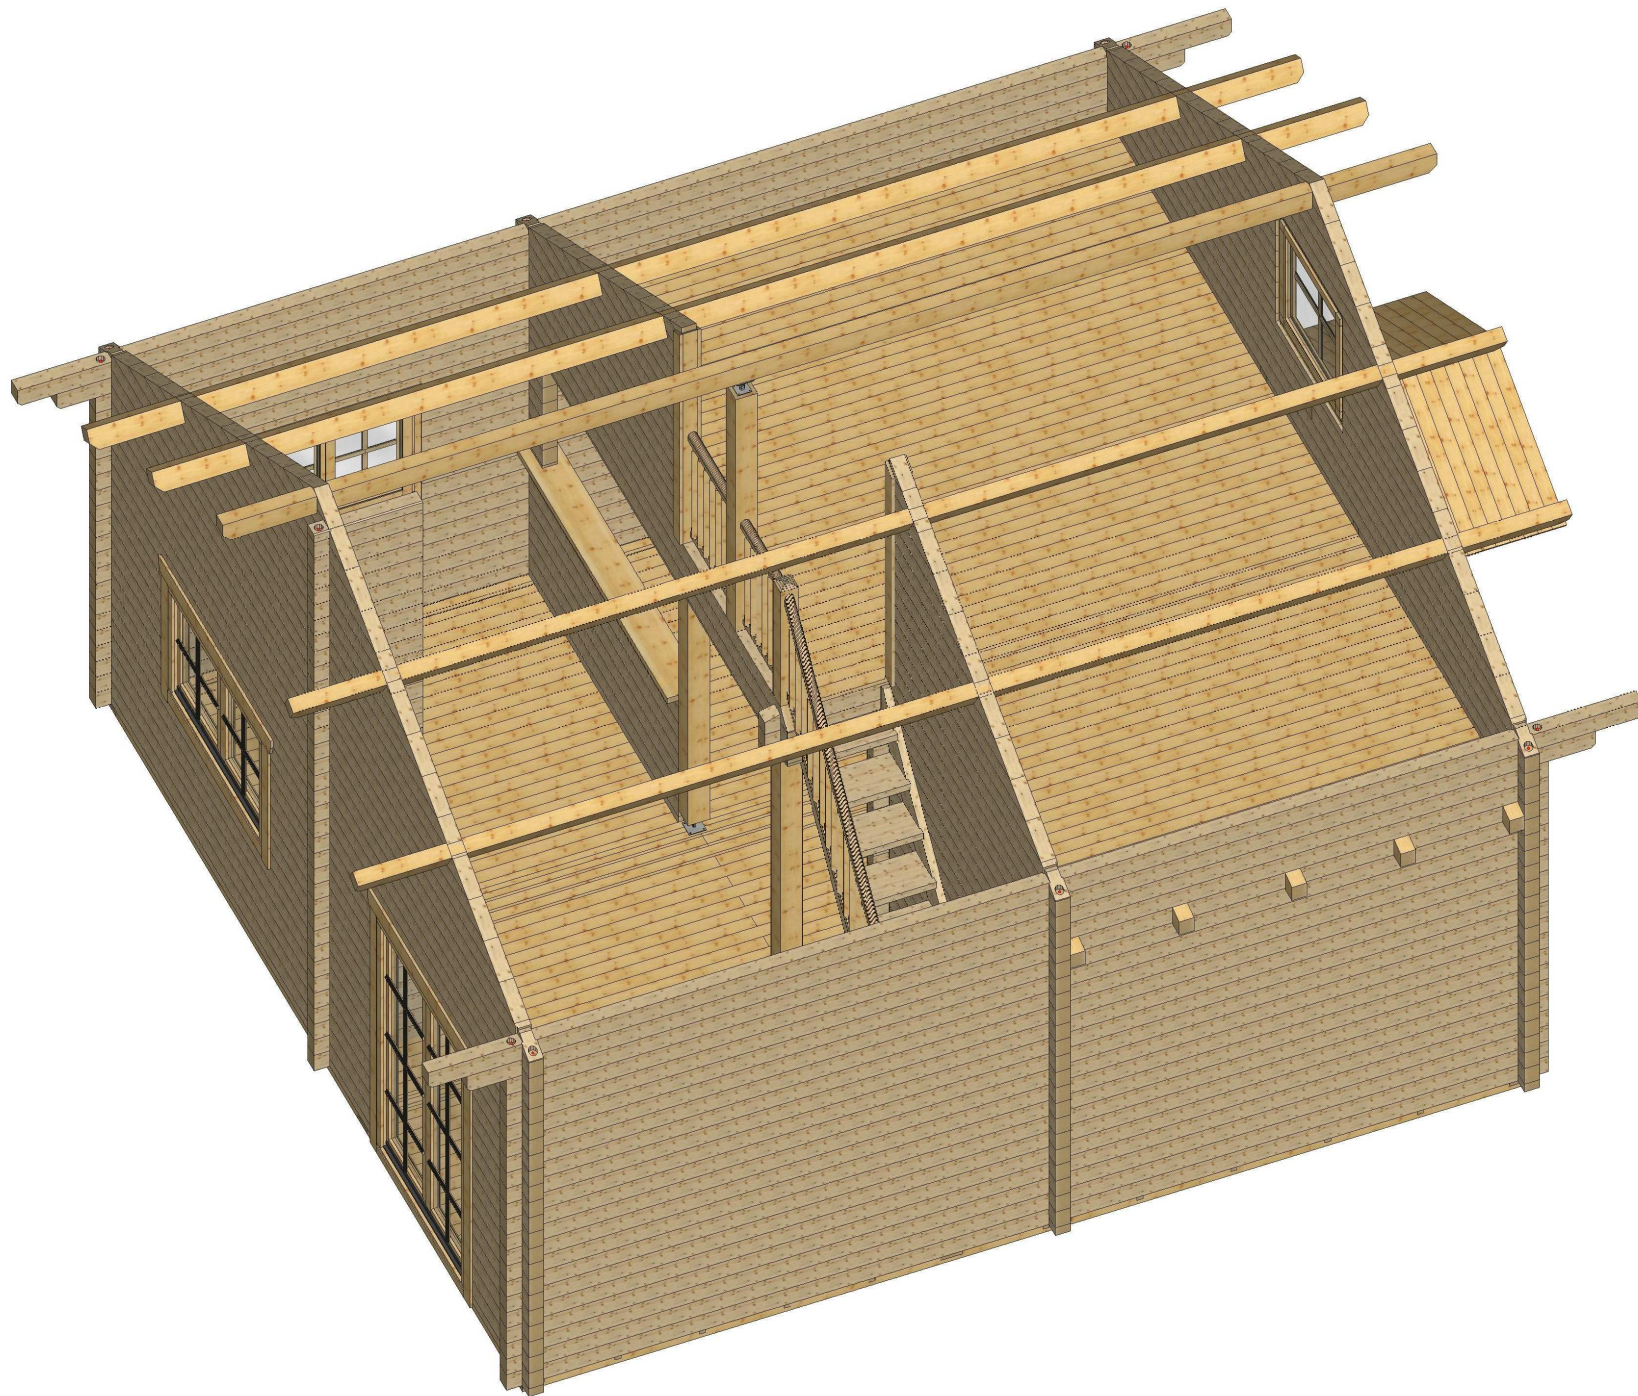



Bemerkung: die Ansicht von Turen, Fenster und anderen Teilen kann abweichen von diesem Bild

Grundriss

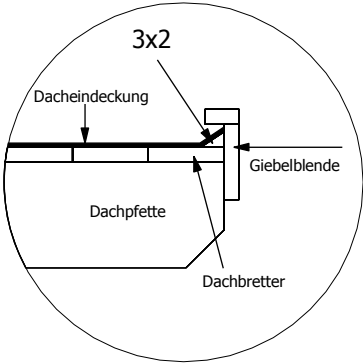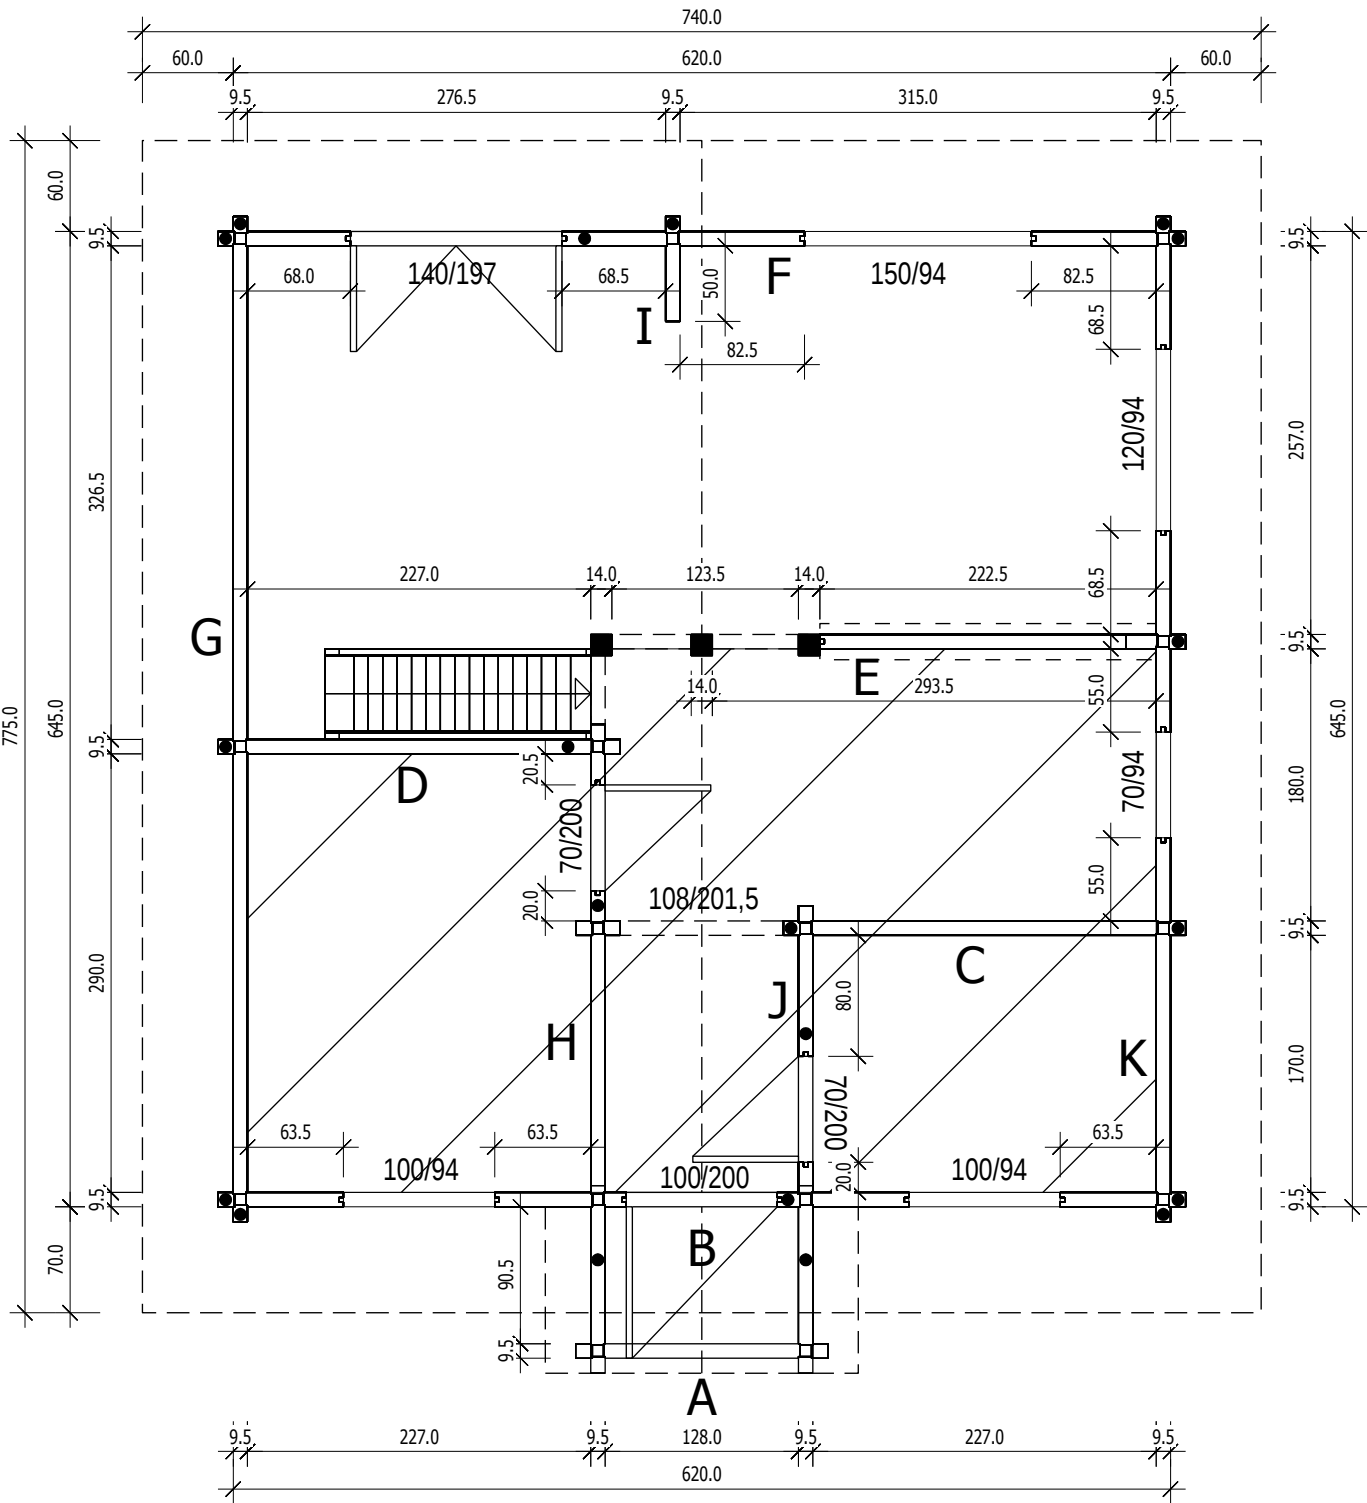


Schnitt

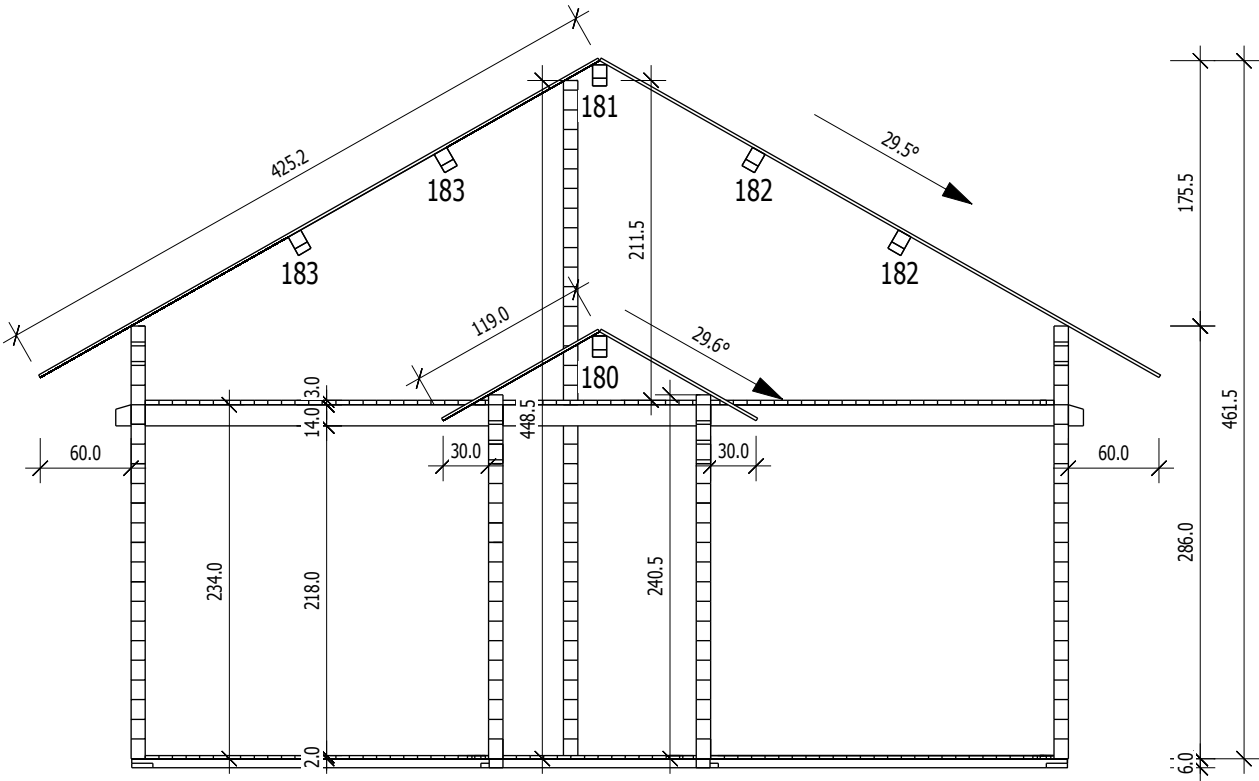

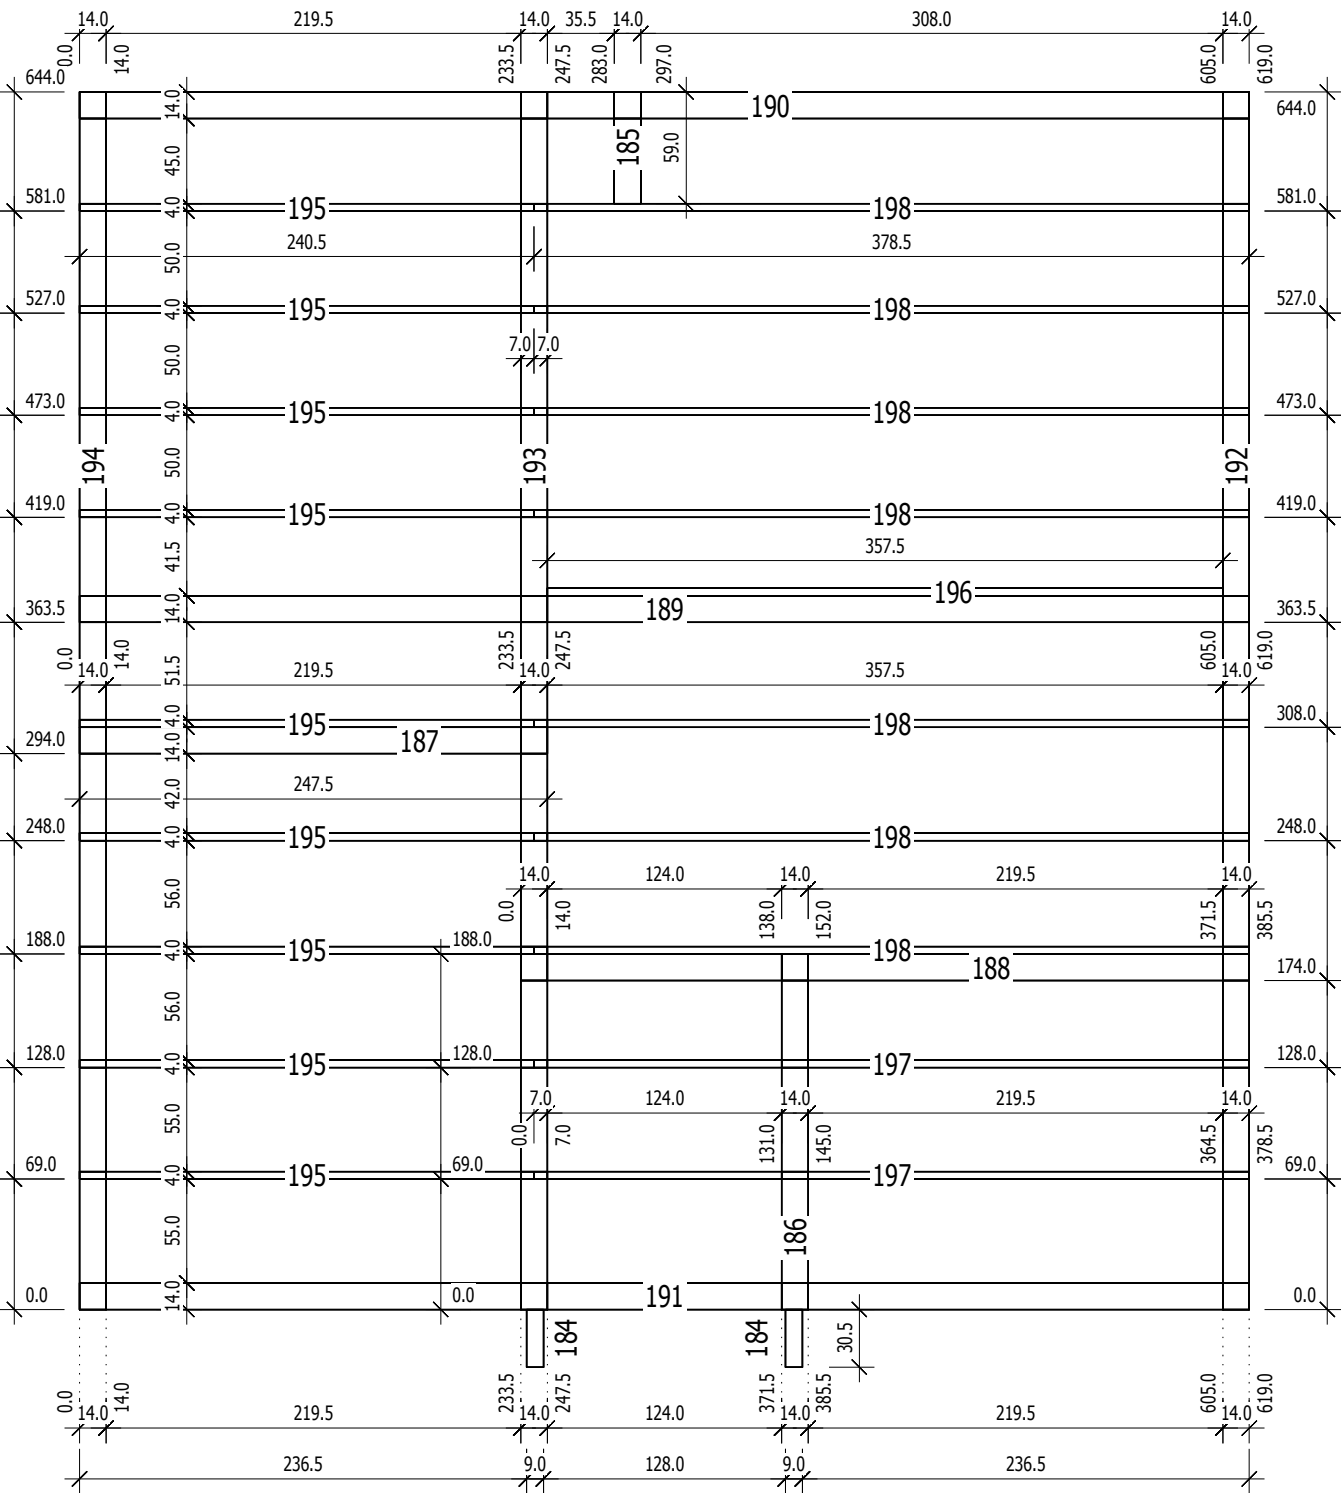


Nr.	B	H	L	Psc
	[cm]	[cm]	[cm]	
=====				
184	9,0	6,0	30,5	2
185	14,0	6,0	59,0	1
186	14,0	6,0	188,0	1
187	14,0	6,0	247,5	1
188	14,0	6,0	385,5	1
189	14,0	6,0	619,0	1
190	14,0	6,0	619,0	1
191	14,0	6,0	619,0	1
192	14,0	6,0	644,0	1
193	14,0	6,0	644,0	1
194	14,0	6,0	644,0	1
195	4,0	6,0	240,5	9
196	4,0	6,0	357,5	1
197	4,0	6,0	378,5	2
198	4,0	6,0	378,5	7

Grundrahmenplan

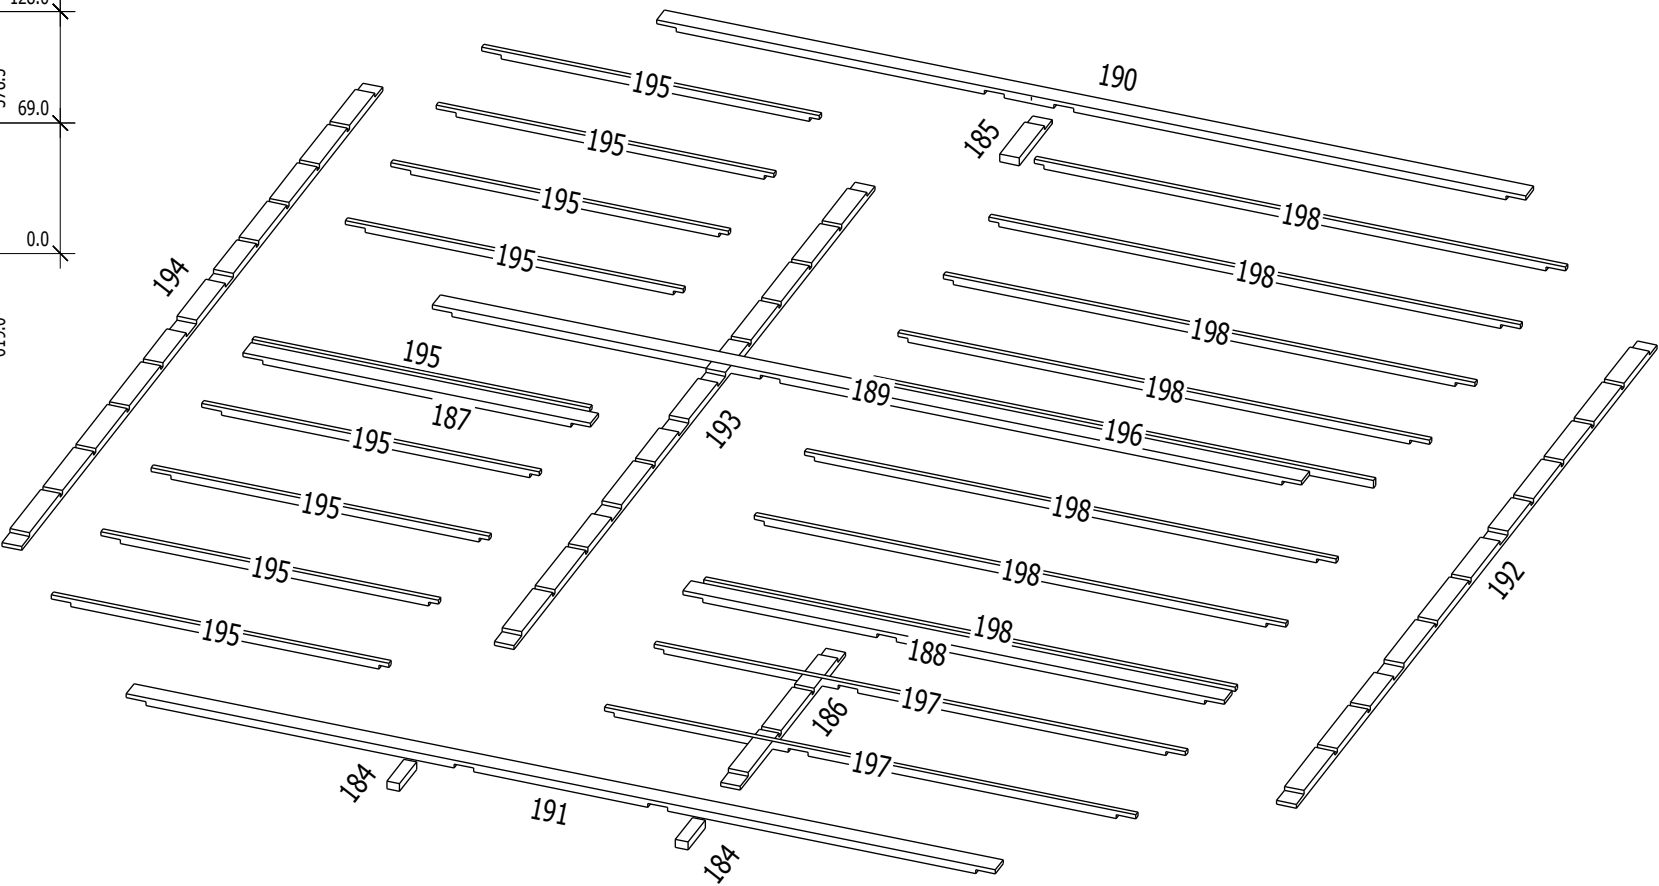


Hobeldielenplan

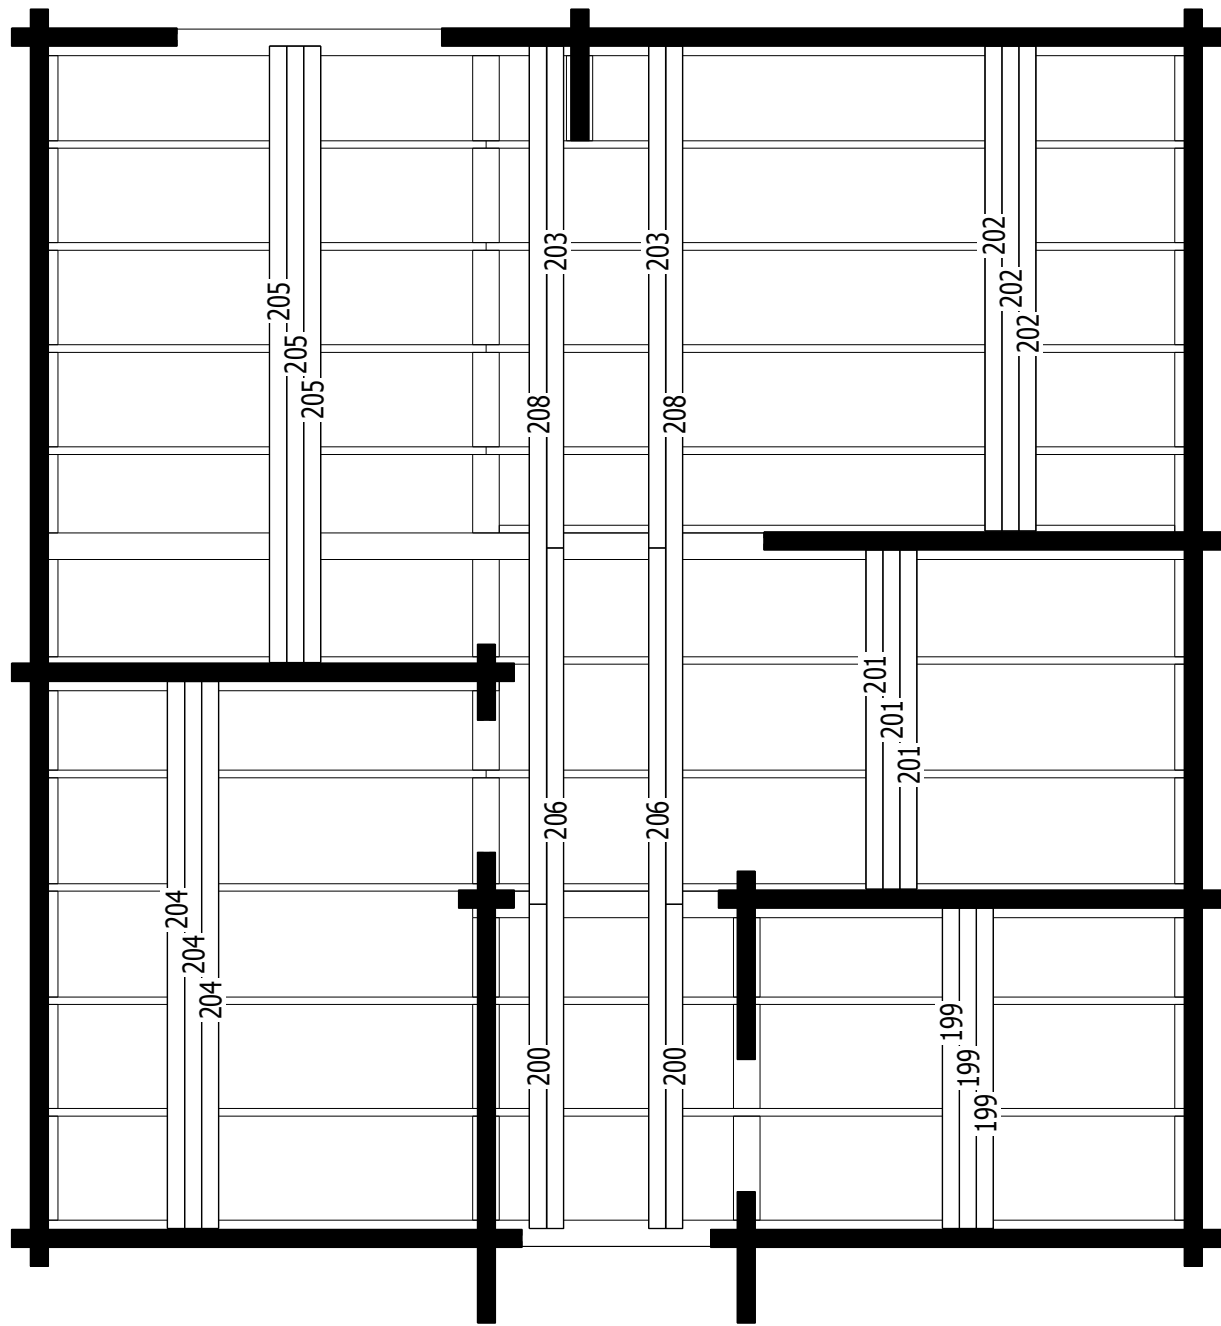

Nr.	B	H	L	Psc
[cm]	[cm]	[cm]	[cm]	
=====				
199	9,0	2,0	169,5	27
200	9,0	2,0	171,5	8
201	9,0	2,0	179,5	26
202	9,0	2,0	256,5	26
203	9,0	2,0	265,5	8
204	9,0	2,0	289,5	27
205	9,0	2,0	326,0	28
206	9,0	2,0	360,0	8
207	9,0	2,0	446,0	2
208	9,0	2,0	454,0	8

Deckenbalkenplan


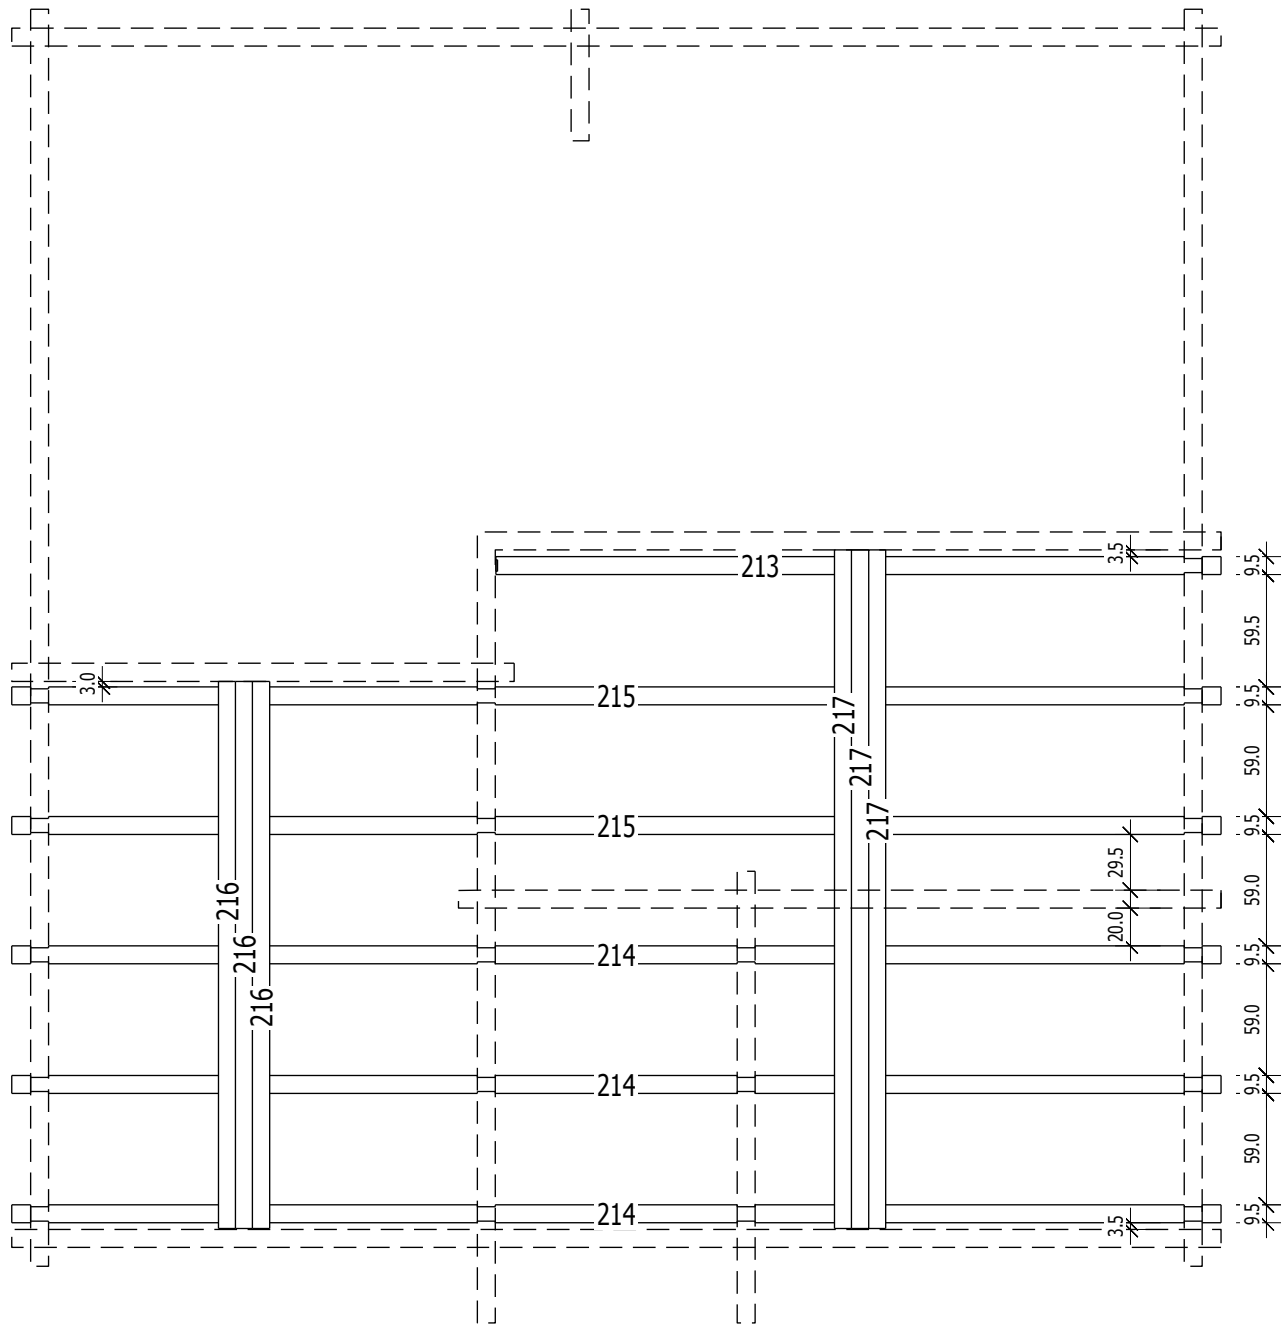


Nr.	B	H	L	Psc
[cm]	[cm]	[cm]	[cm]	
=====				
213	9,5	14,0	383,8	1
214	9,5	14,0	640,0	3
215	9,5	14,0	640,0	2
216	9,0	3,0	289,5	26
217	9,0	3,0	359,0	42



F
M 1:40

Ansicht von Innen

	Nr	H	L	Psc
F	16	13.0	45.9	1
F	36	13.0	87.5	15
F	37	6.5	87.5	1
F	43	13.0	91.8	1
F	47	13.0	102.0	7
F	63	13.0	137.8	1
F	69	13.0	160.5	7
F	76	13.0	183.7	1
F	86	13.0	229.6	1
F	108	13.0	275.6	1
F	113	13.0	321.5	1
F	115	13.0	367.4	1
F	120	13.0	412.5	7
F	121	6.5	412.5	1
F	122	13.0	412.5	1
F	123	13.0	413.3	1
F	124	13.0	459.3	1
F	126	13.0	505.2	1
F	127	13.0	551.1	1
F	129	13.0	597.0	1
F	134	13.0	640.0	6
F	135	13.0	640.0	1

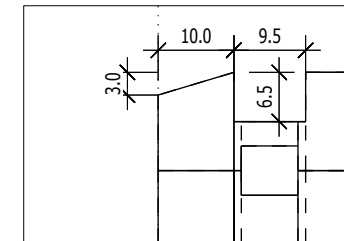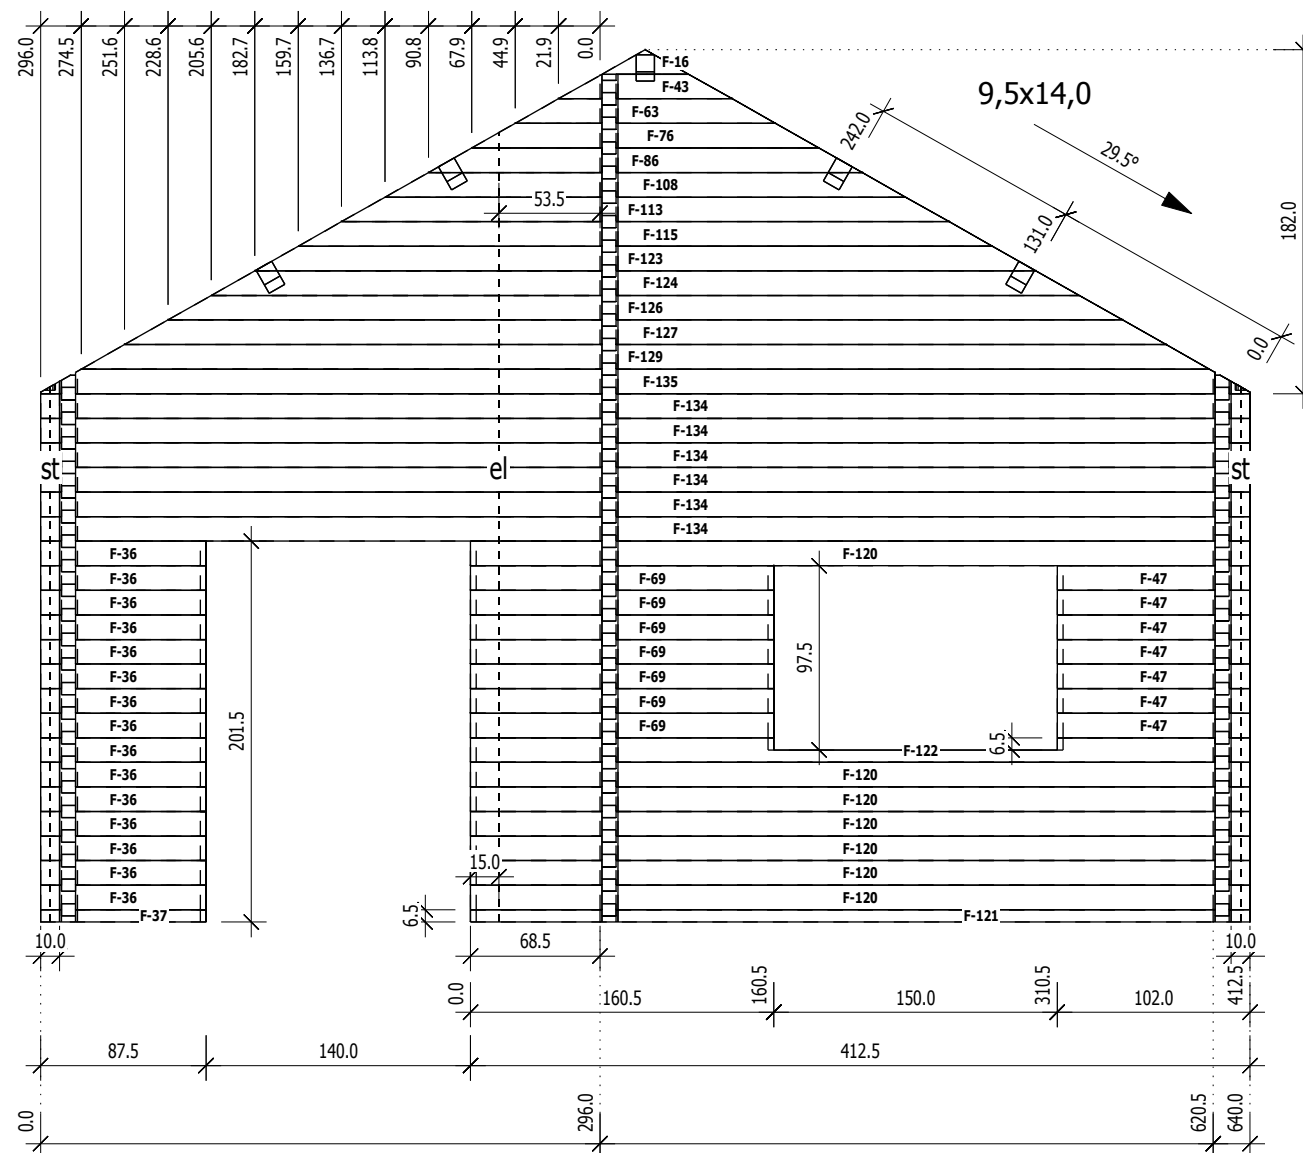

9,5

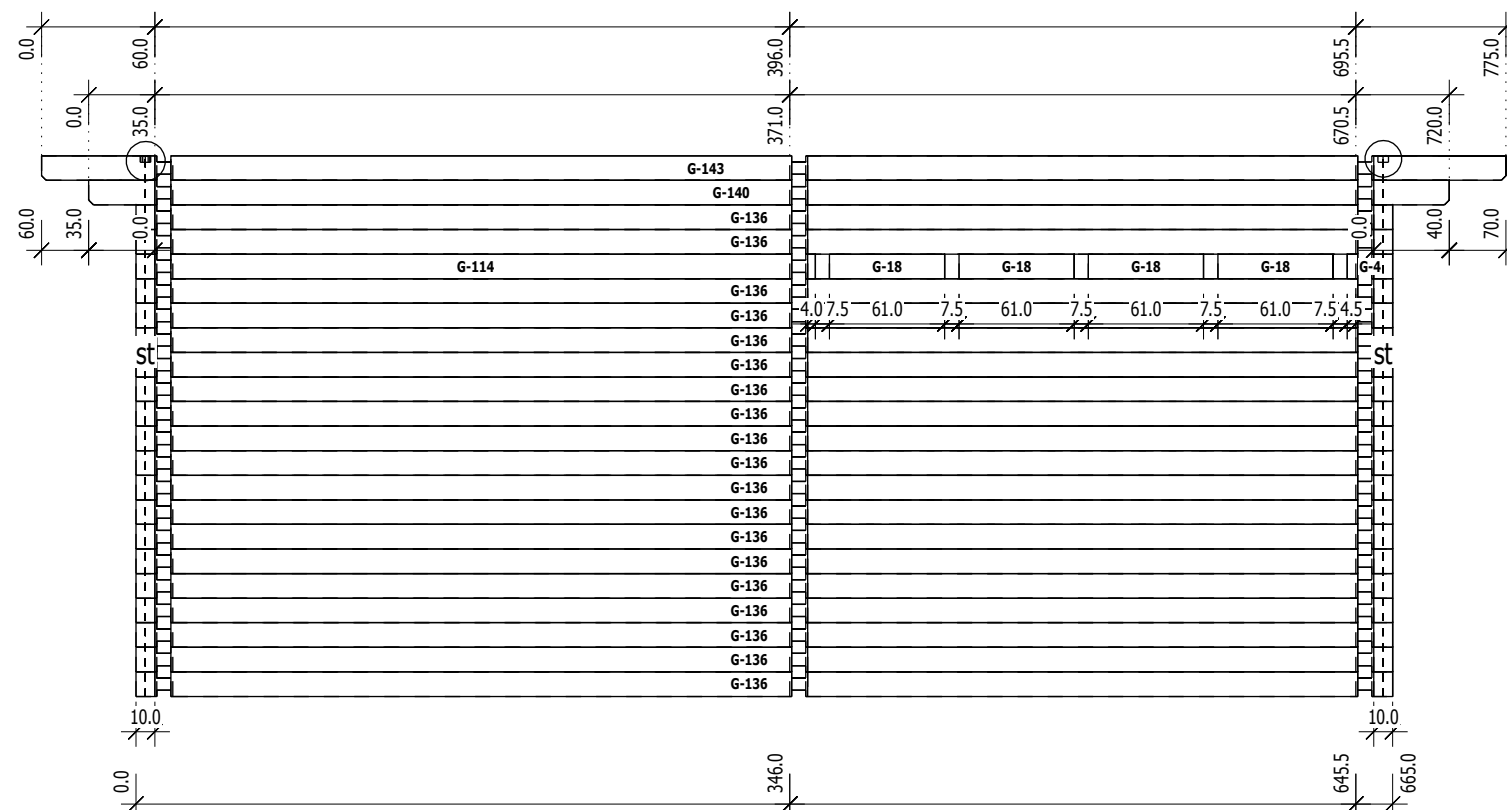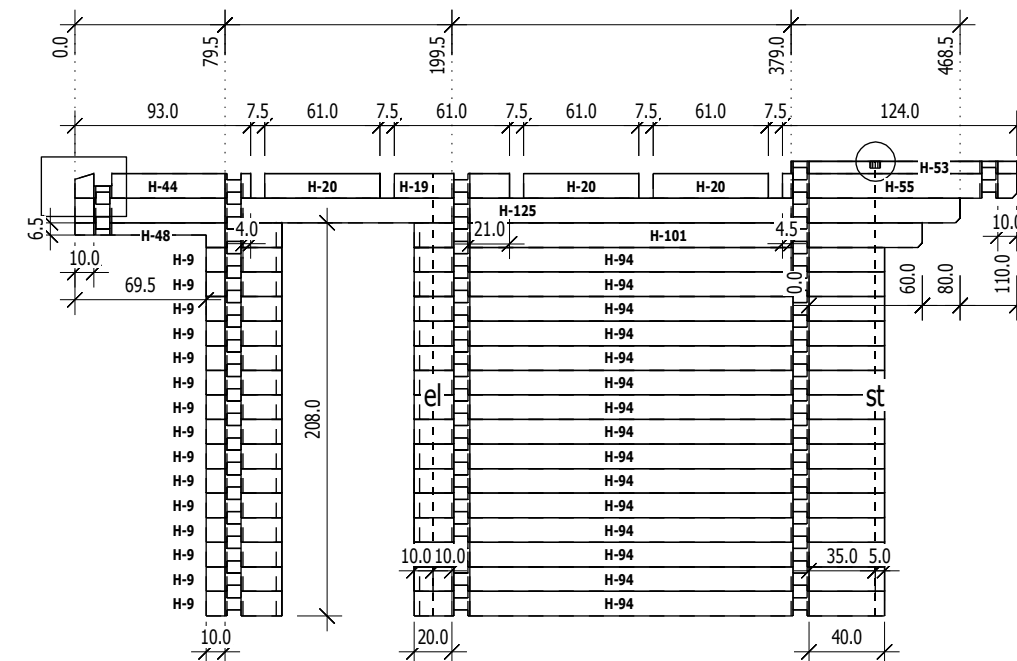

G
M 1:40

Ansicht von Aussen

	Nr	H	L	Psc
G	4	13.0	24.0	1
G	18	13.0	61.0	4
G	114	13.0	359.5	1
G	136	13.0	665.0	19
G	140	13.0	720.0	1
G	143	13.0	775.0	1


H
M 1:40

	Nr	H	L	Psc
H	9	13.0	40.0	15
H	19	13.0	61.0	1
H	20	13.0	61.0	3
H	44	13.0	93.0	1
H	48	13.0	109.5	1
H	53	6.5	119.5	1
H	55	13.0	124.0	1
H	94	13.0	249.0	15
H	101	13.0	269.0	1
H	125	13.0	468.5	1

K
M 1:40




Ansicht von Innen

	Nr	H	L	Psc
K	5	13.0	24.0	1
K	23	13.0	61.0	1
K	24	13.0	61.0	3
K	25	13.0	61.5	1
K	40	13.0	88.0	7
K	57	13.0	133.0	7
K	95	13.0	254.0	7
K	110	13.0	290.5	1
K	137	13.0	665.0	2
K	138	13.0	665.0	9
K	139	13.0	665.0	1
K	141	13.0	720.0	1
K	144	13.0	775.0	1

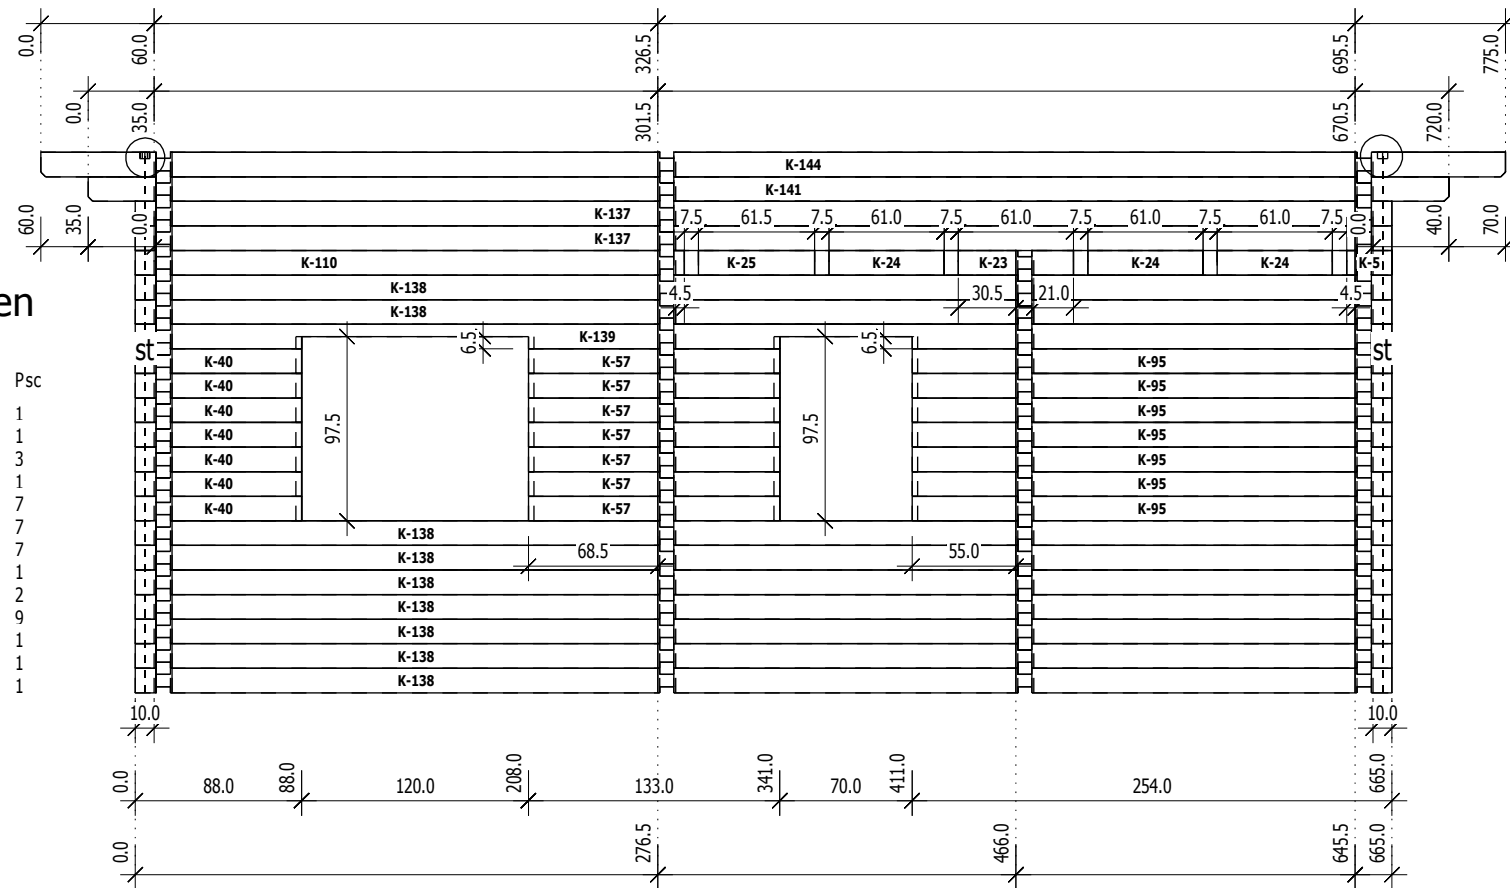

J
M 1:40







	Nr	H	L	Psc
J	10	13.0	40.5	1
J	21	13.0	61.0	1
J	22	13.0	61.0	1
J	30	13.0	69.5	15
J	41	13.0	89.5	1
J	45	13.0	99.5	16
J	54	6.5	119.5	1
J	56	13.0	124.0	1
J	109	13.0	279.0	1

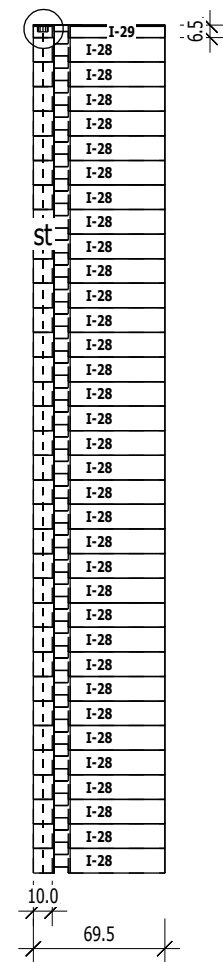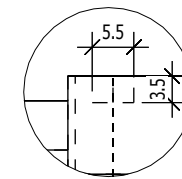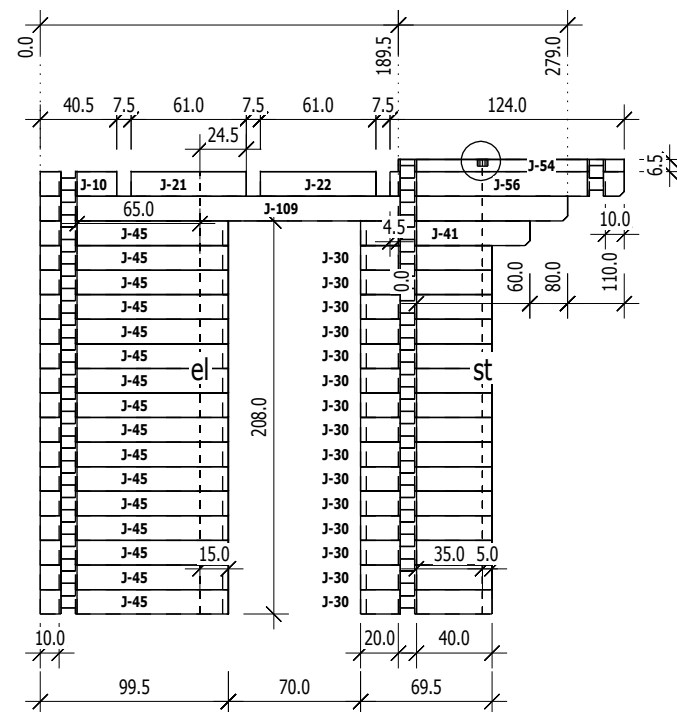


I
M 1:40

	Nr	H	L	Psc
I	28	13.0	69.5	34
I	29	6.5	69.5	1


9,5

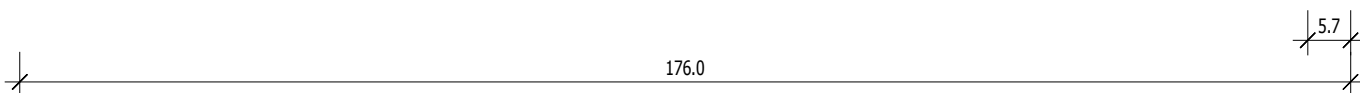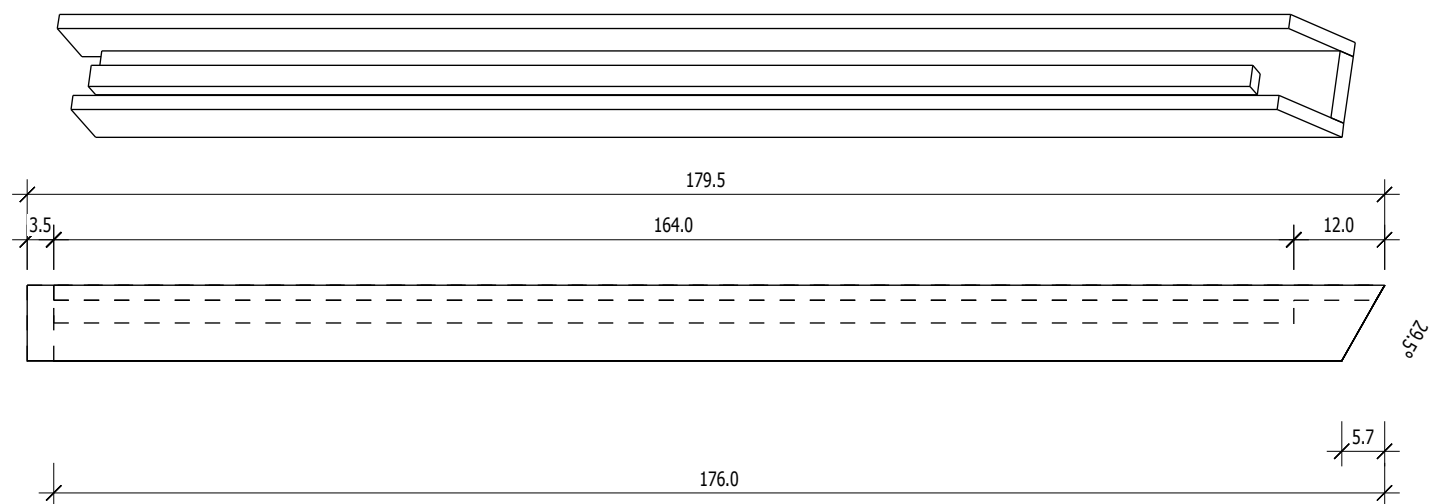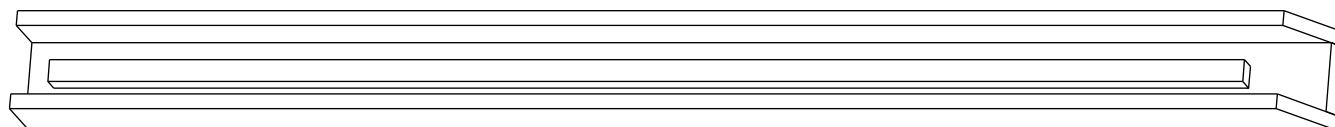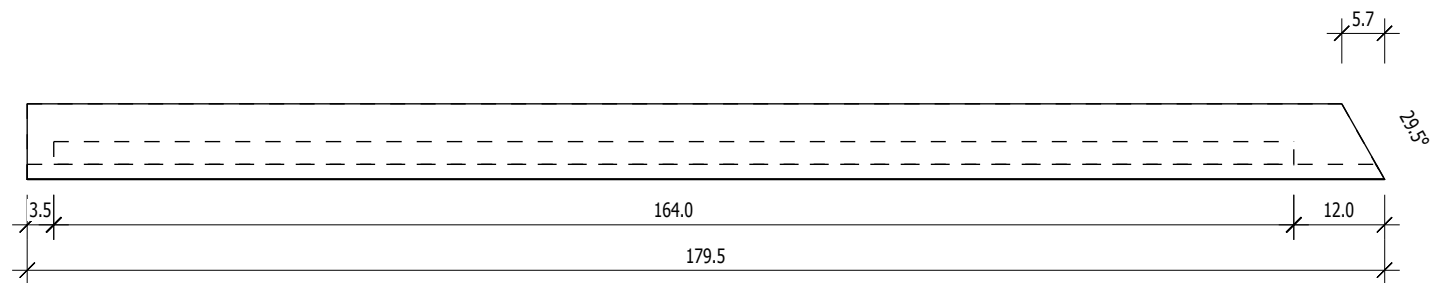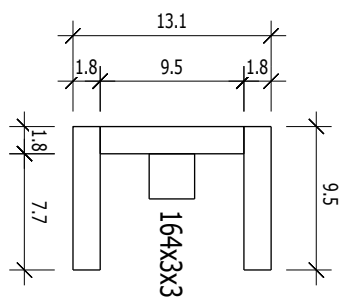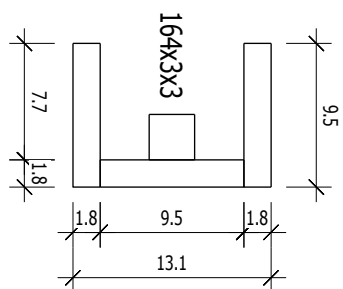



Treppe/ Stairs

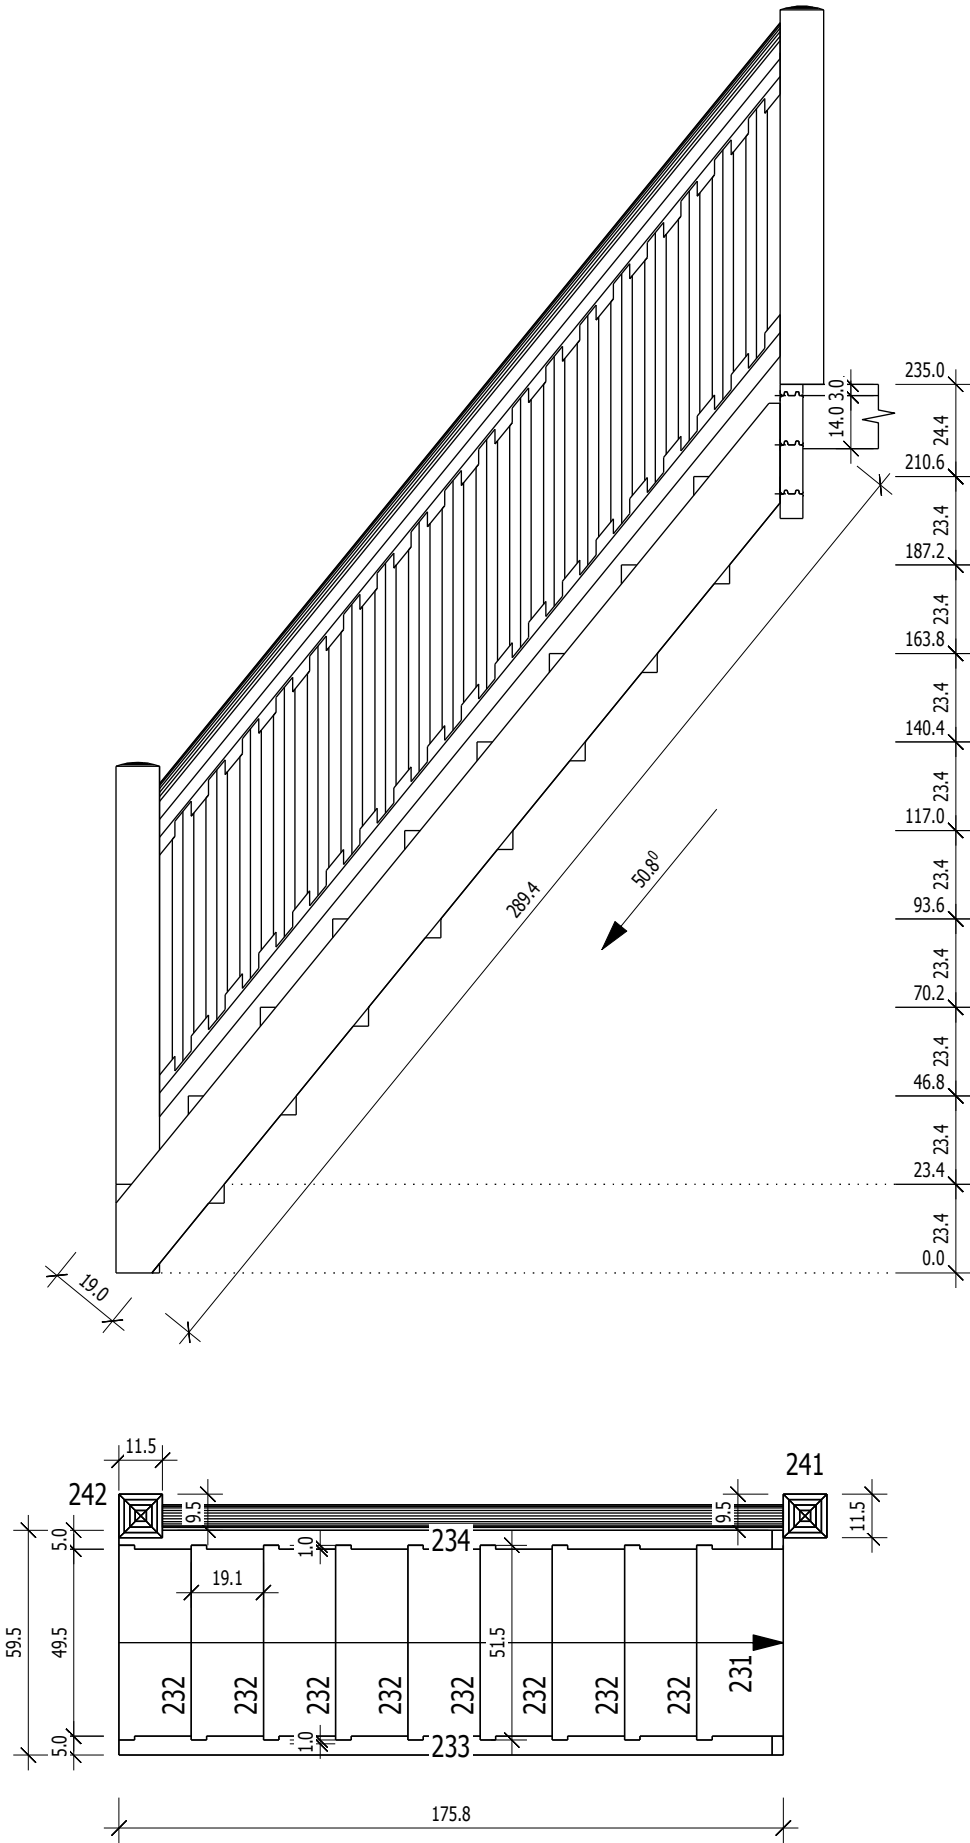

#58F GELANDER/ FENCING

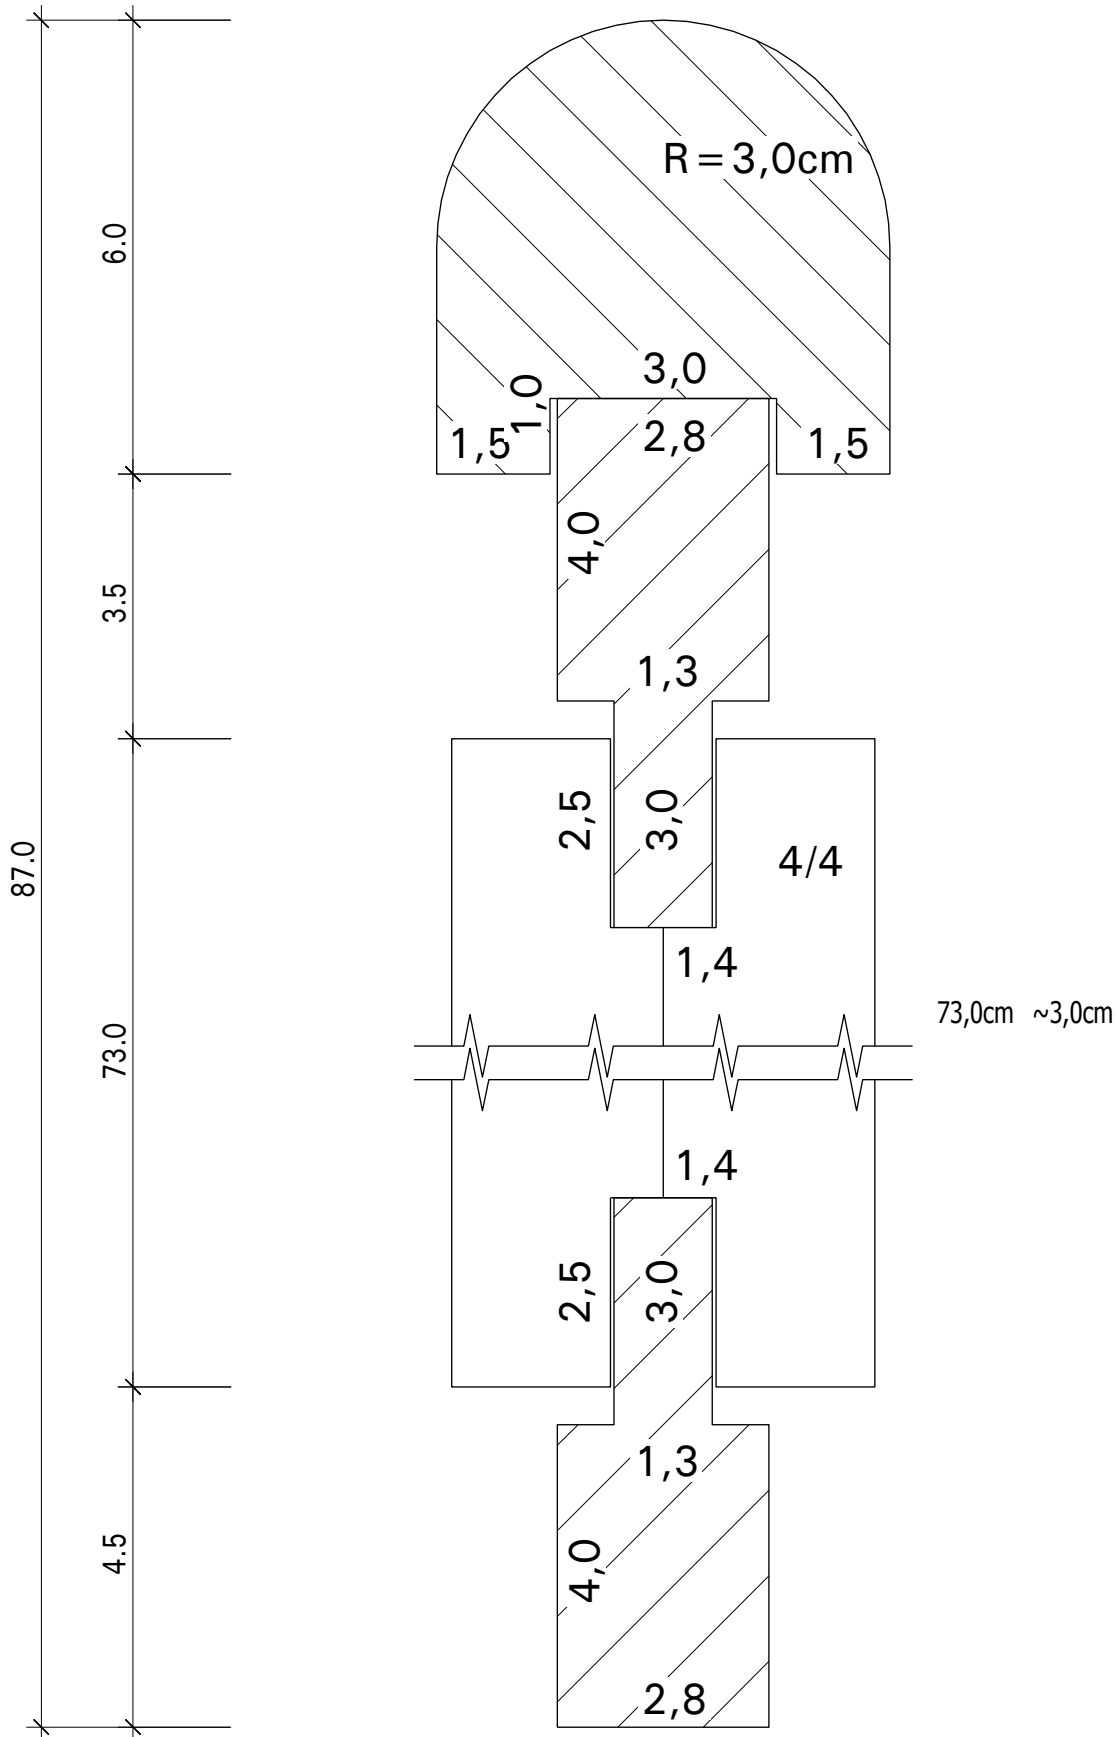

#58F GELANDER/ FENCING

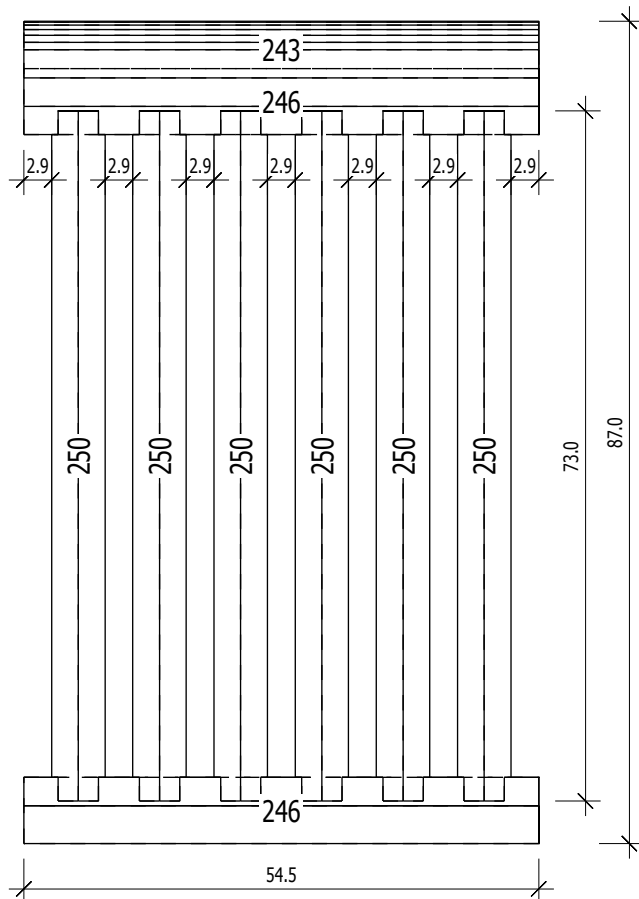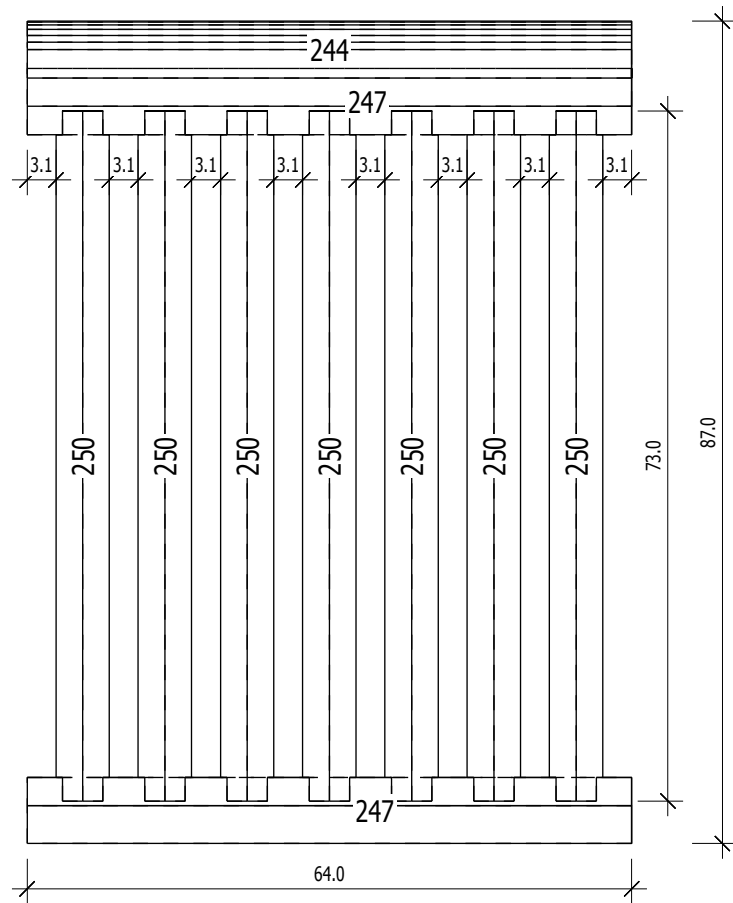

[illegible]