




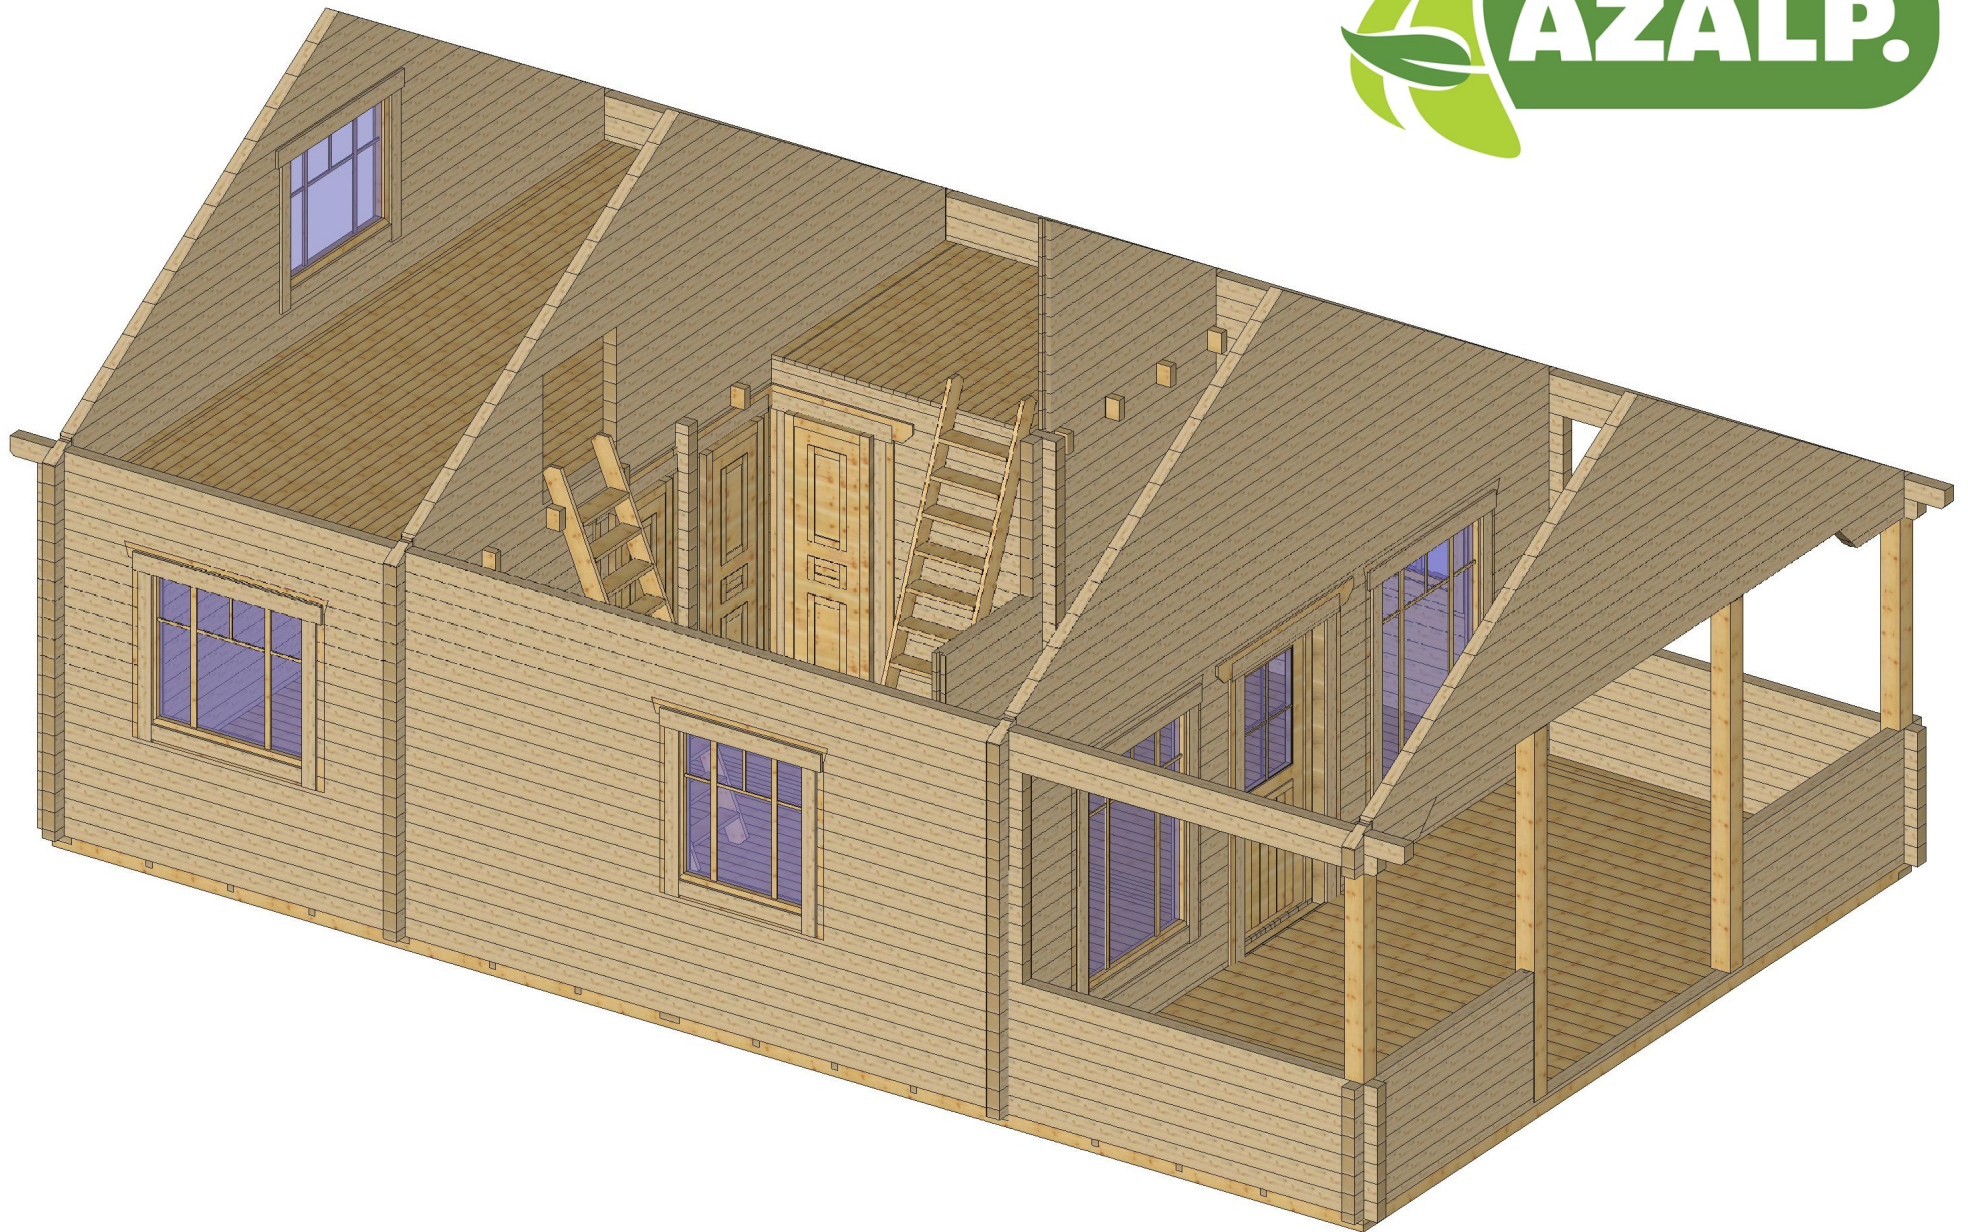


Grundriss

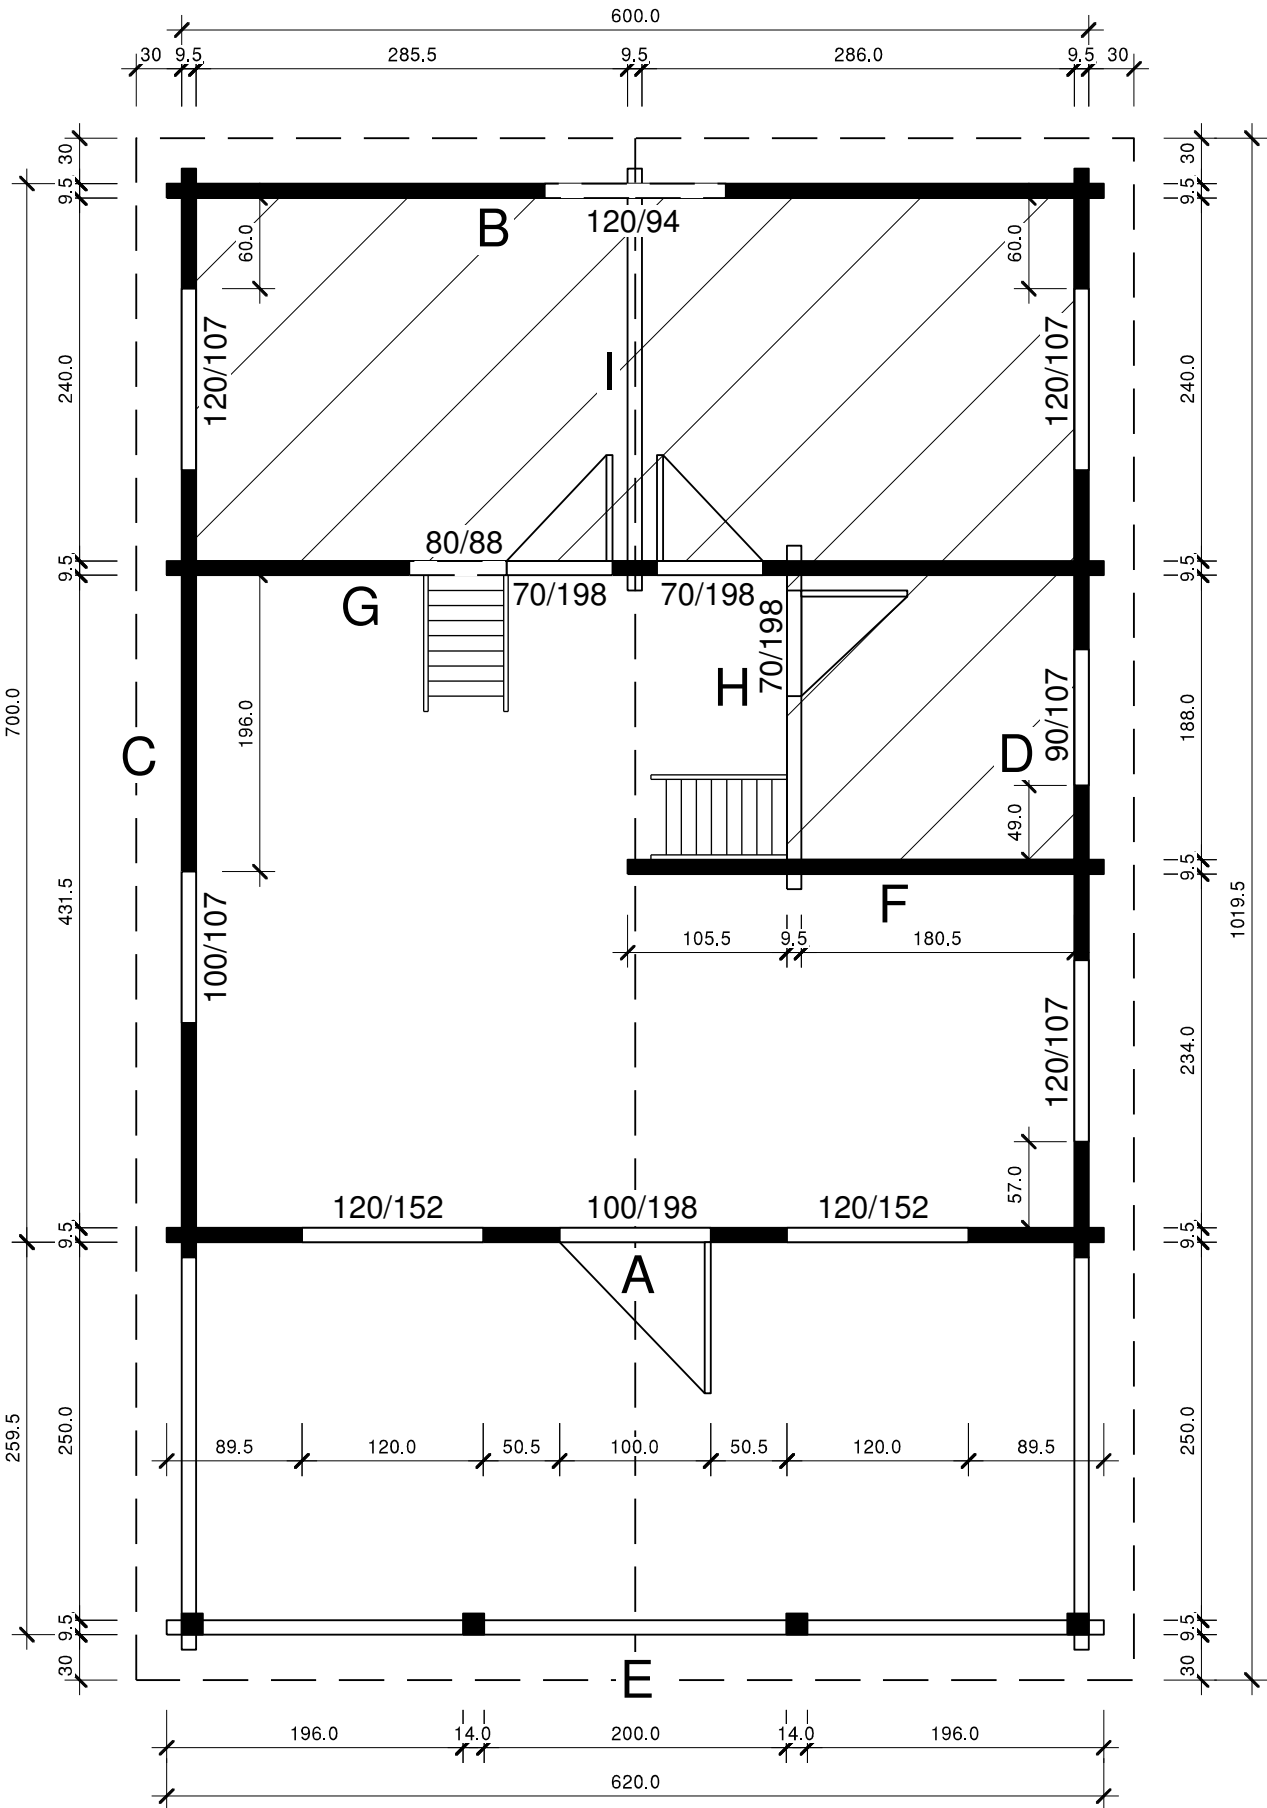

Schnitt



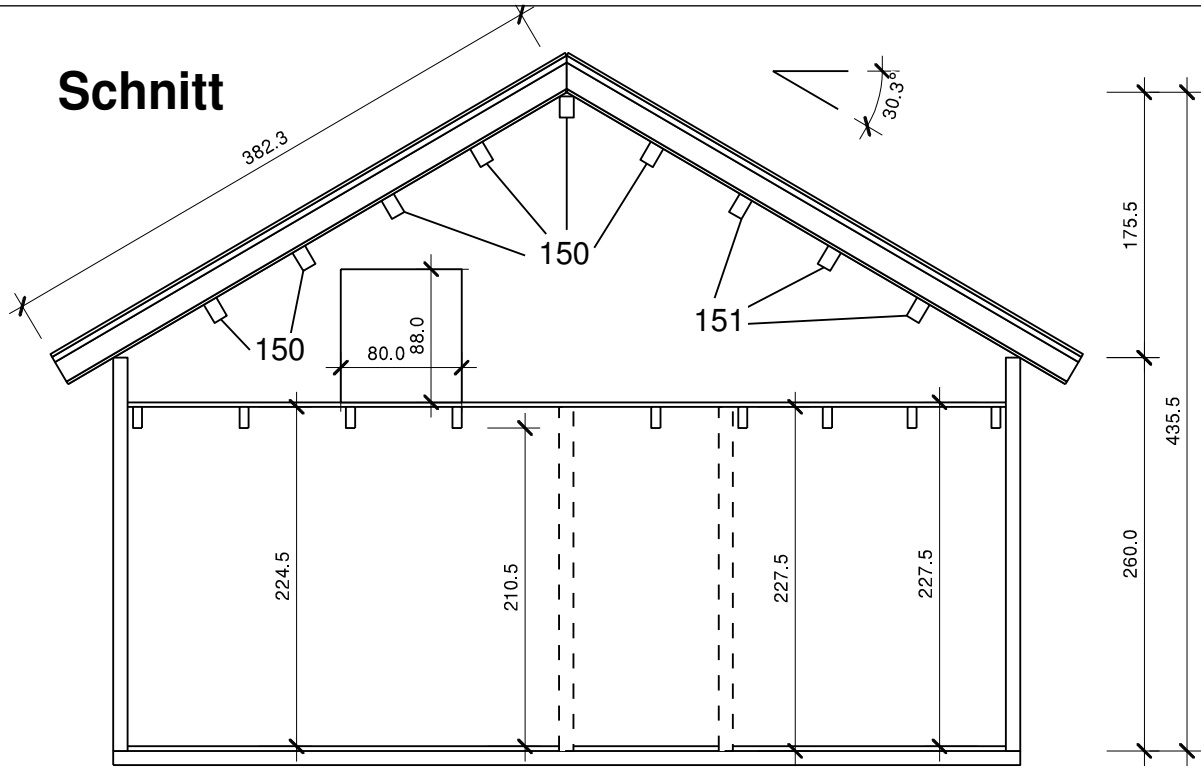


Decke

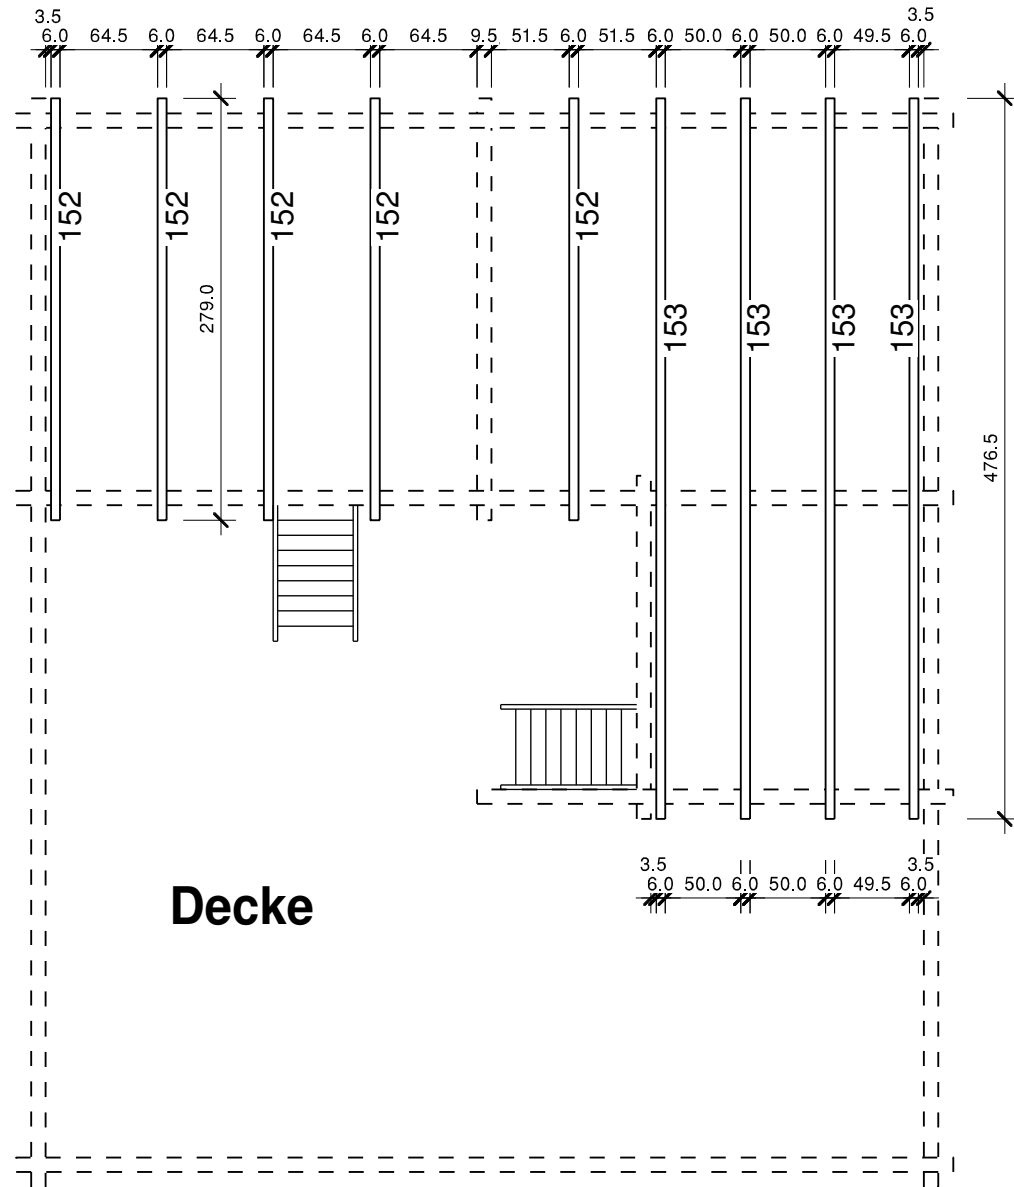


9,5


Grundrahmen

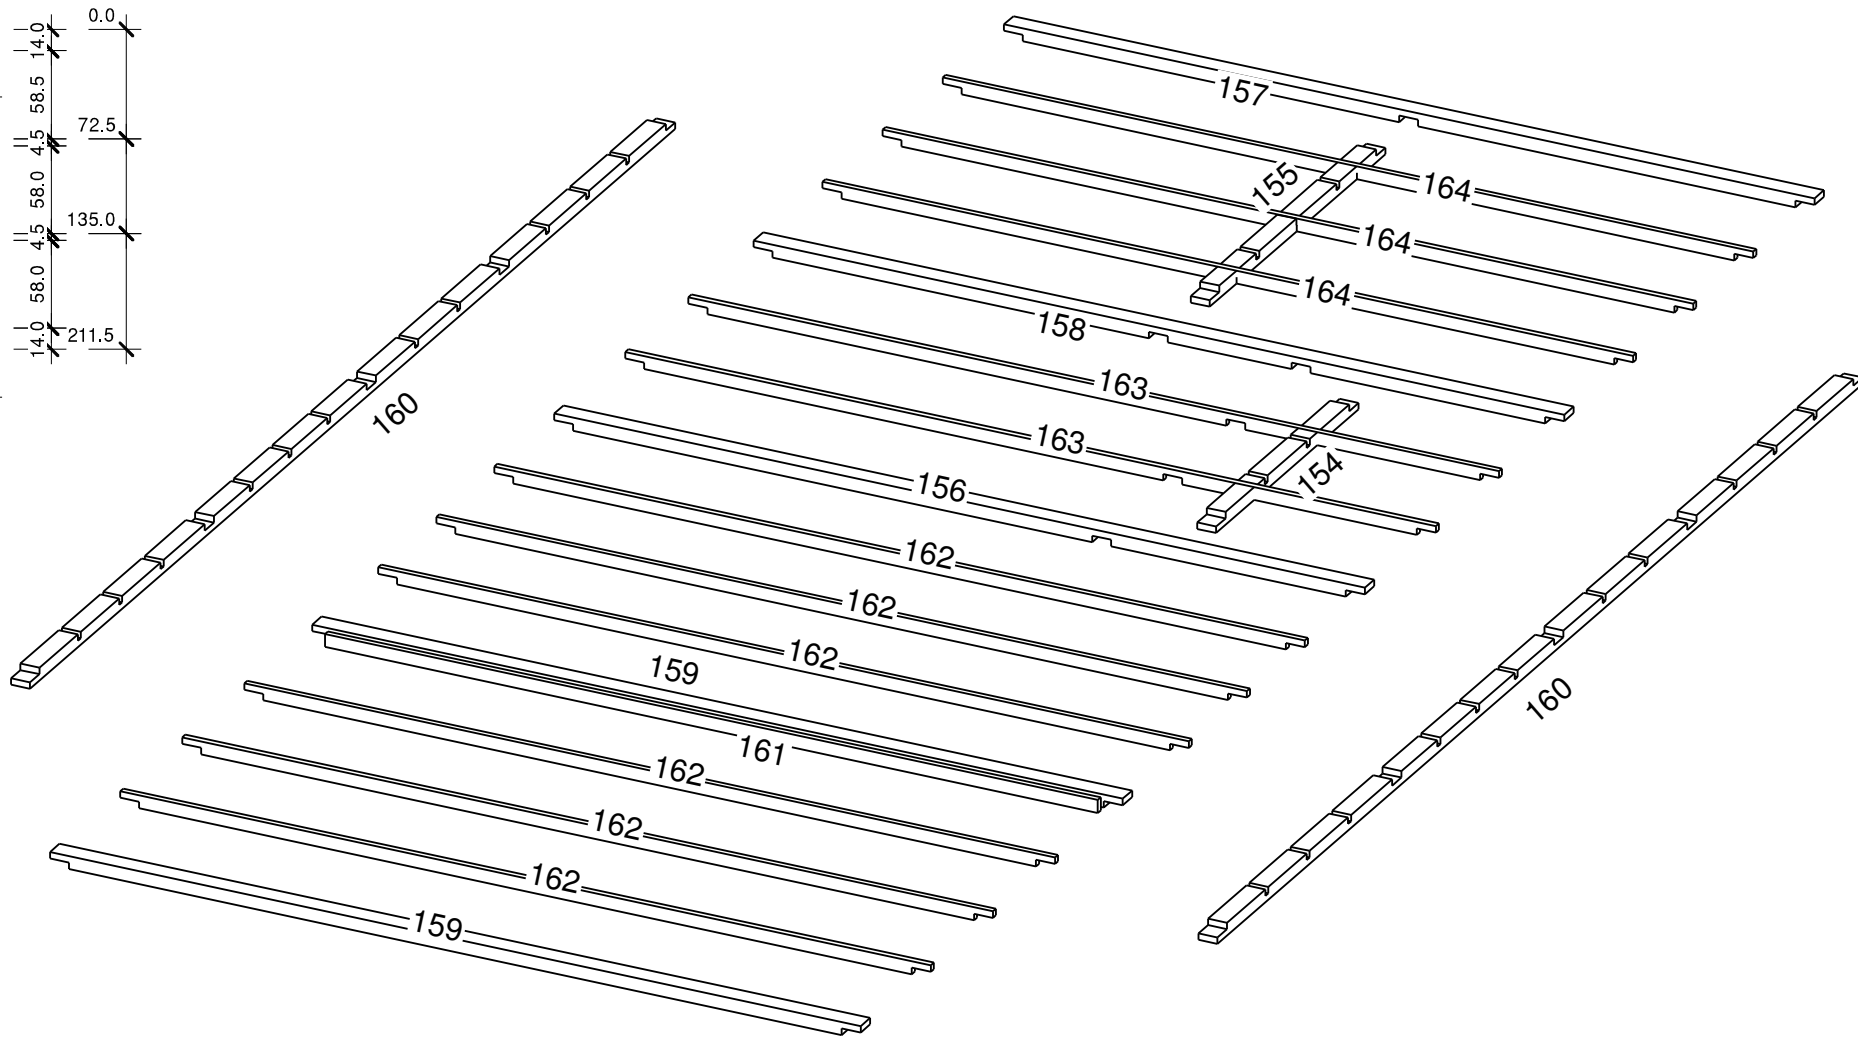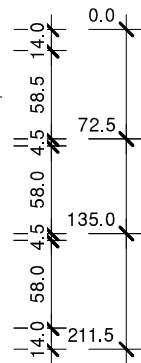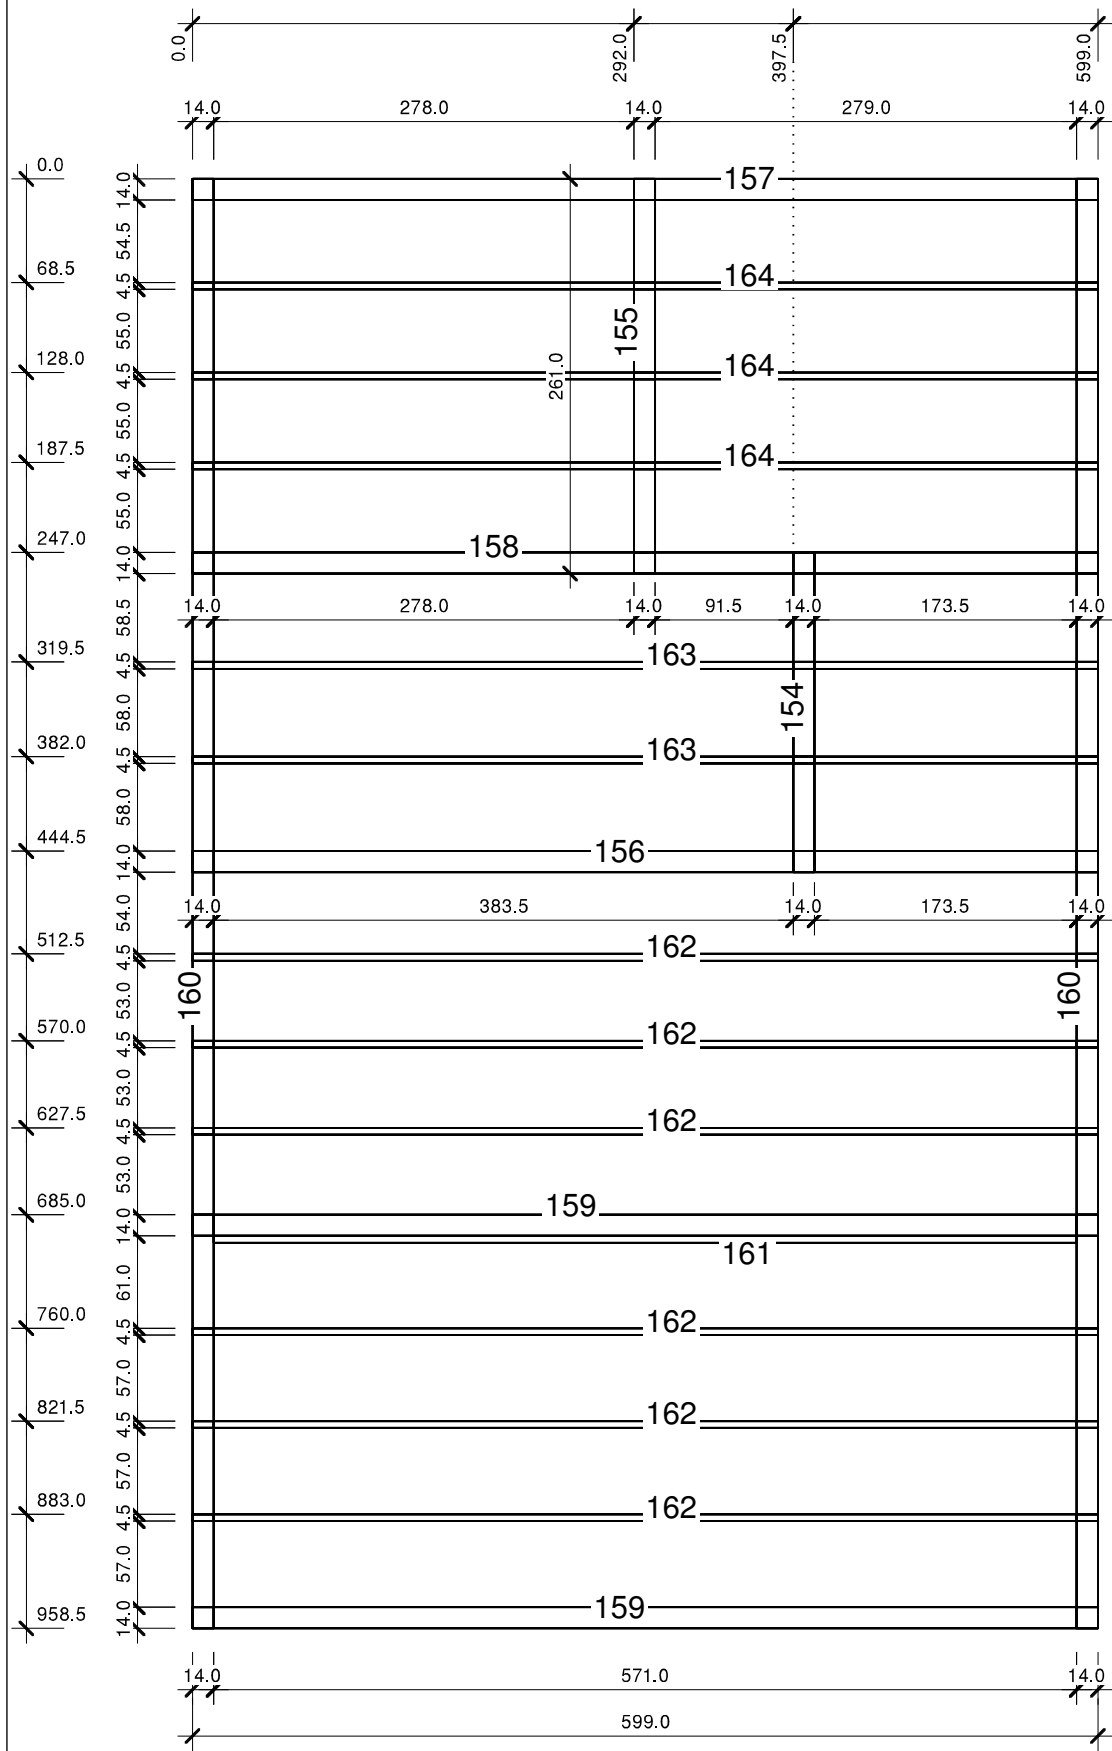


B
M 1:40

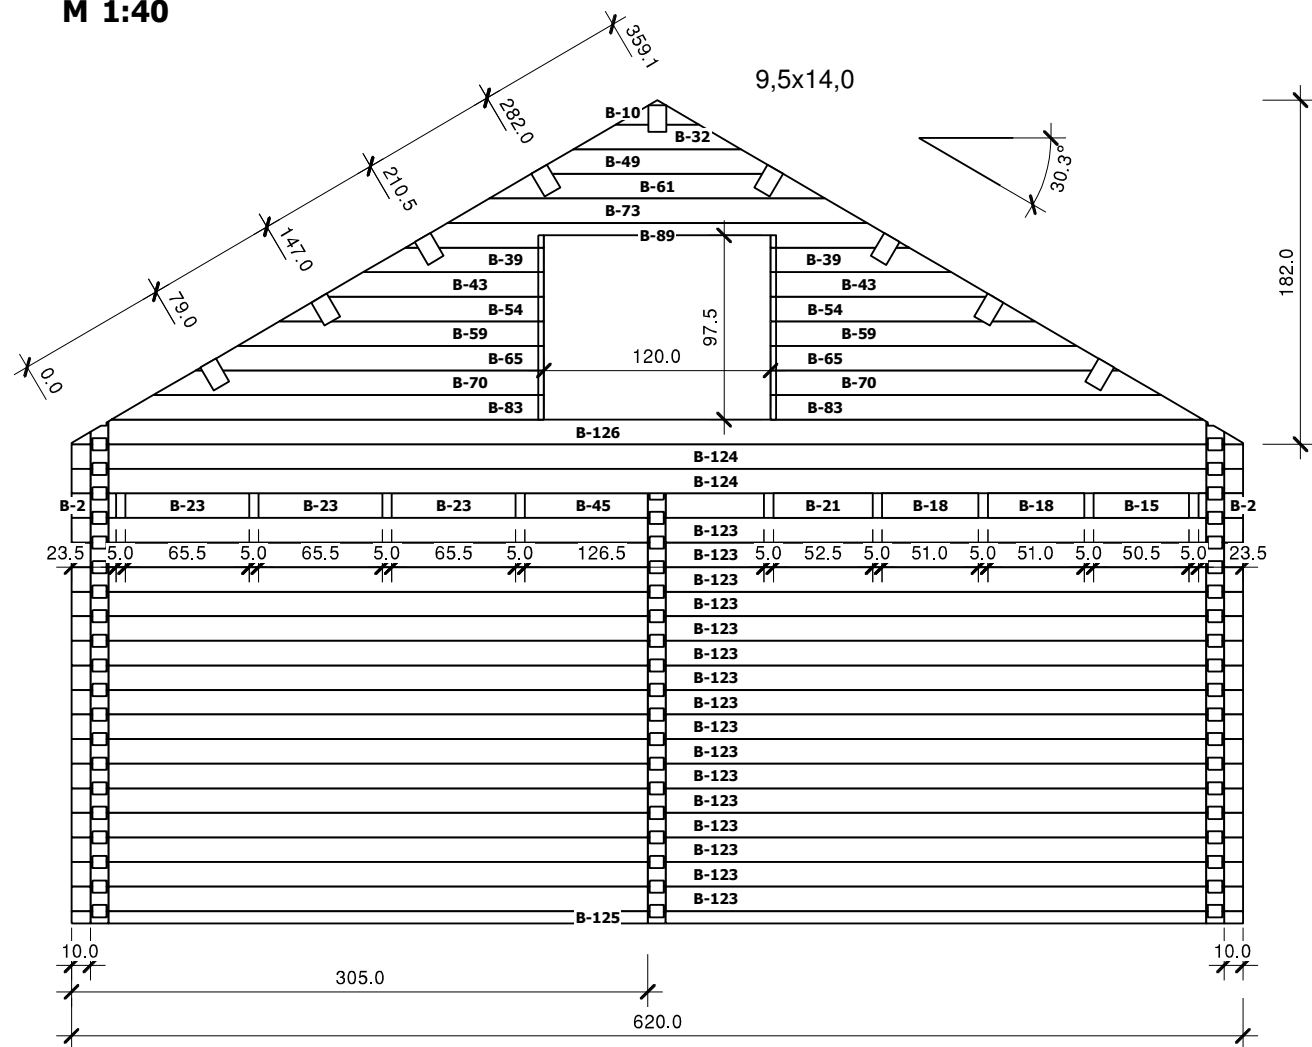


A
M 1:40

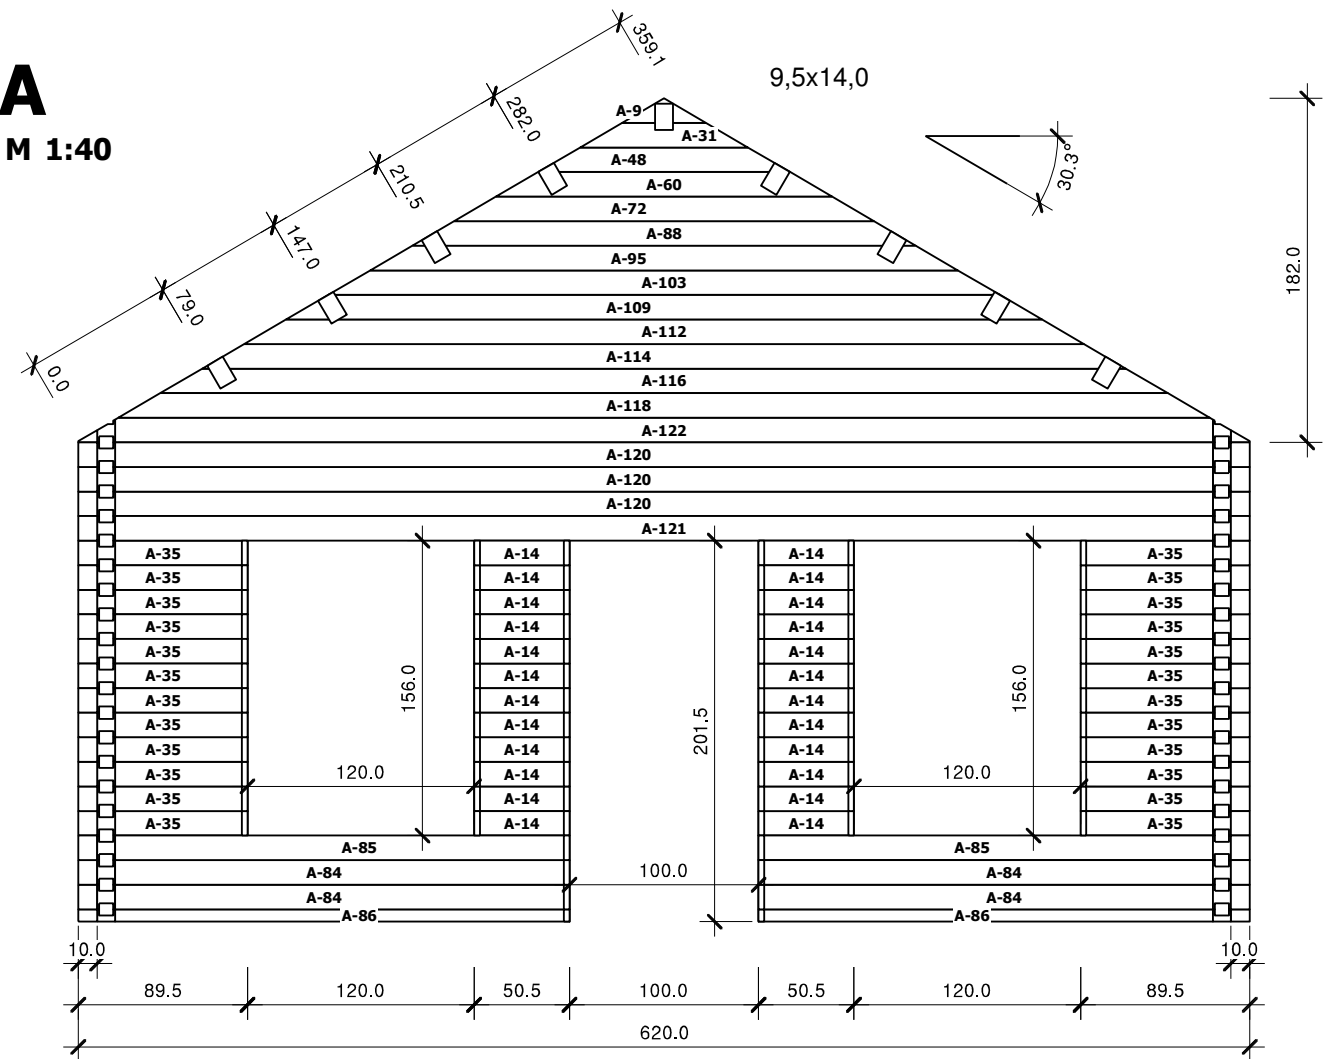


C
M 1:40

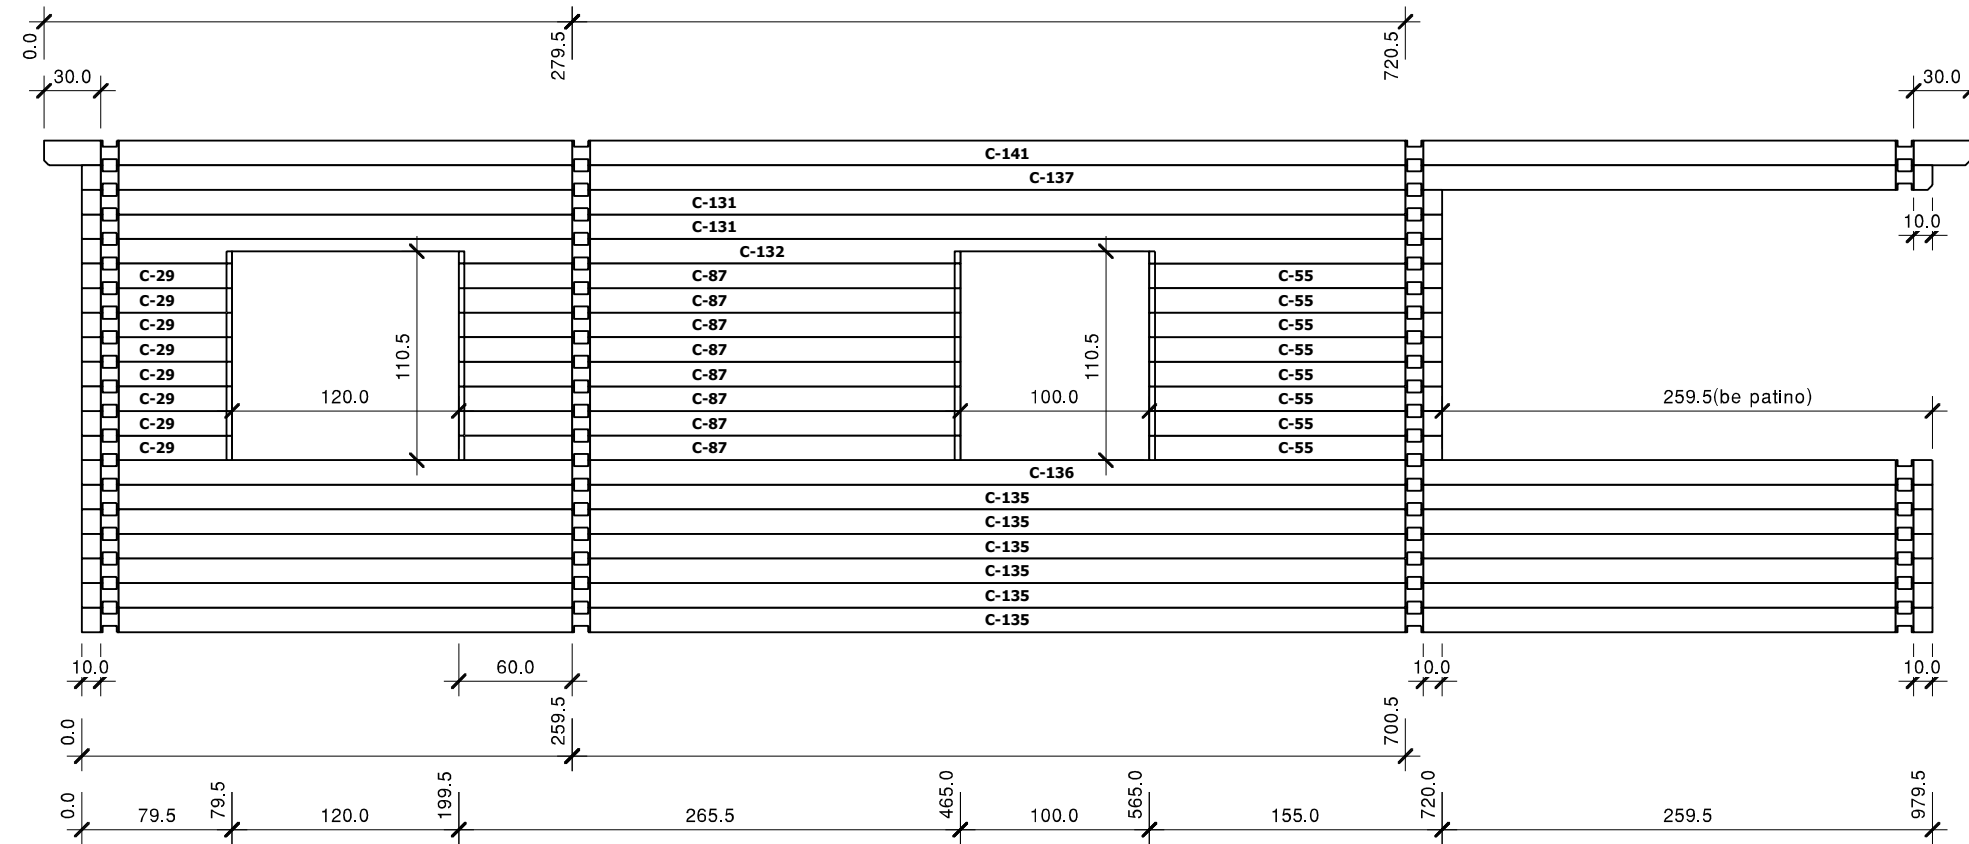


D
M 1:40

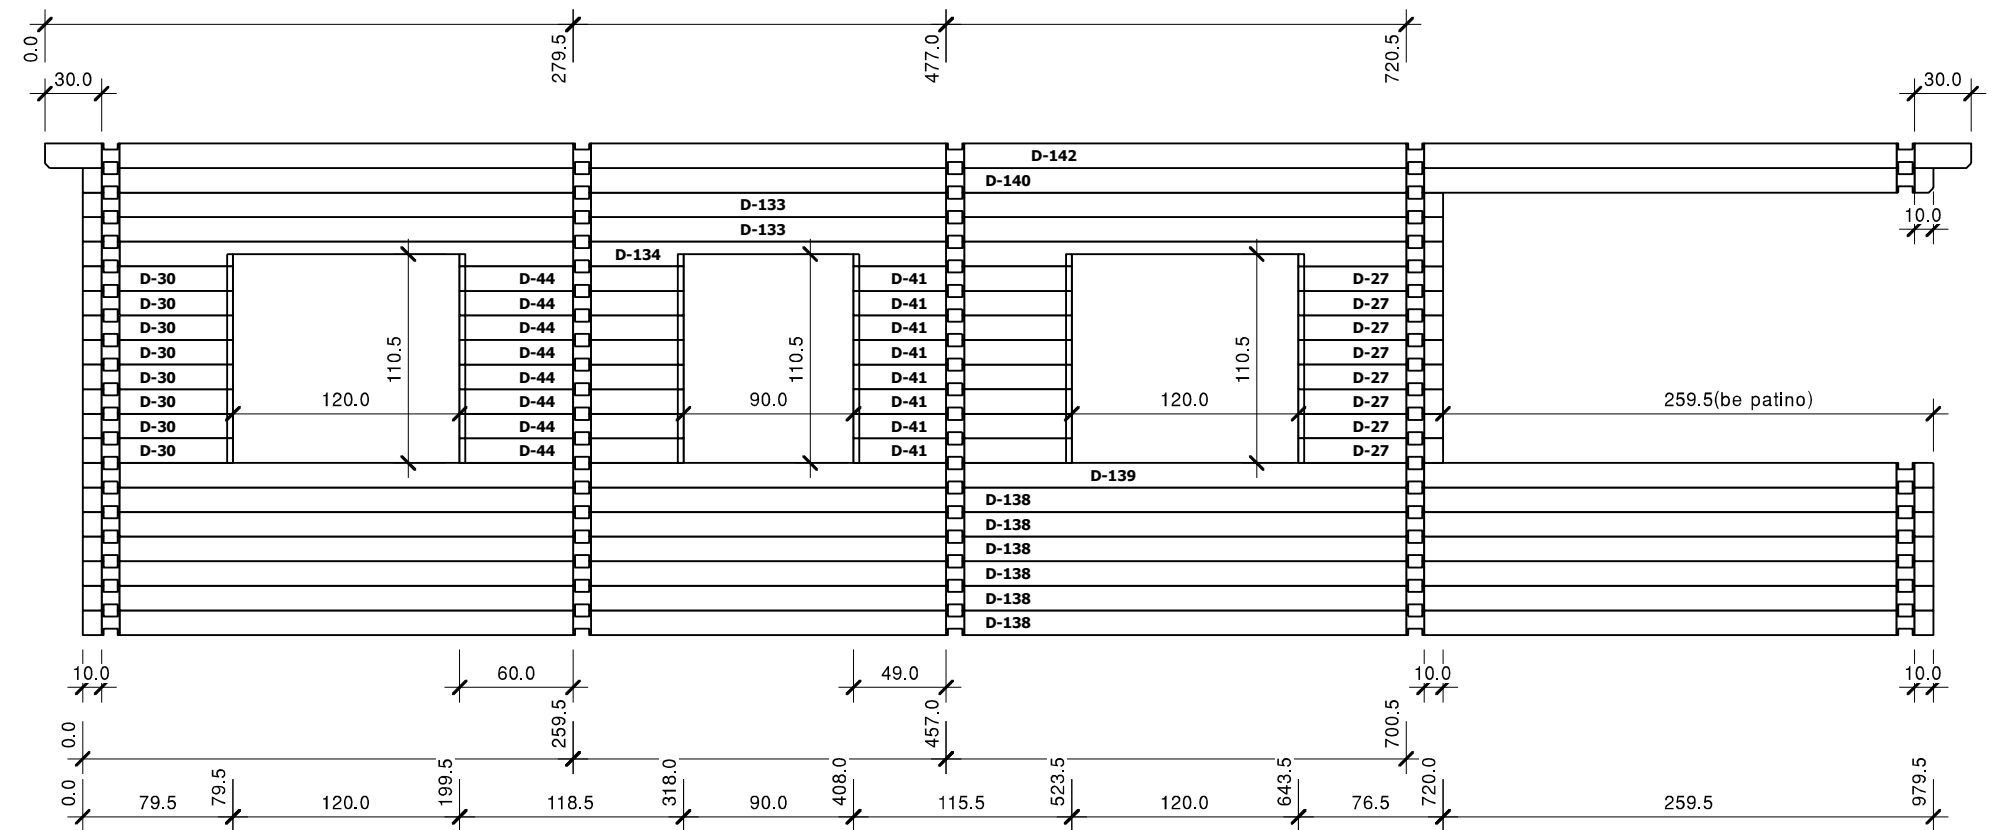

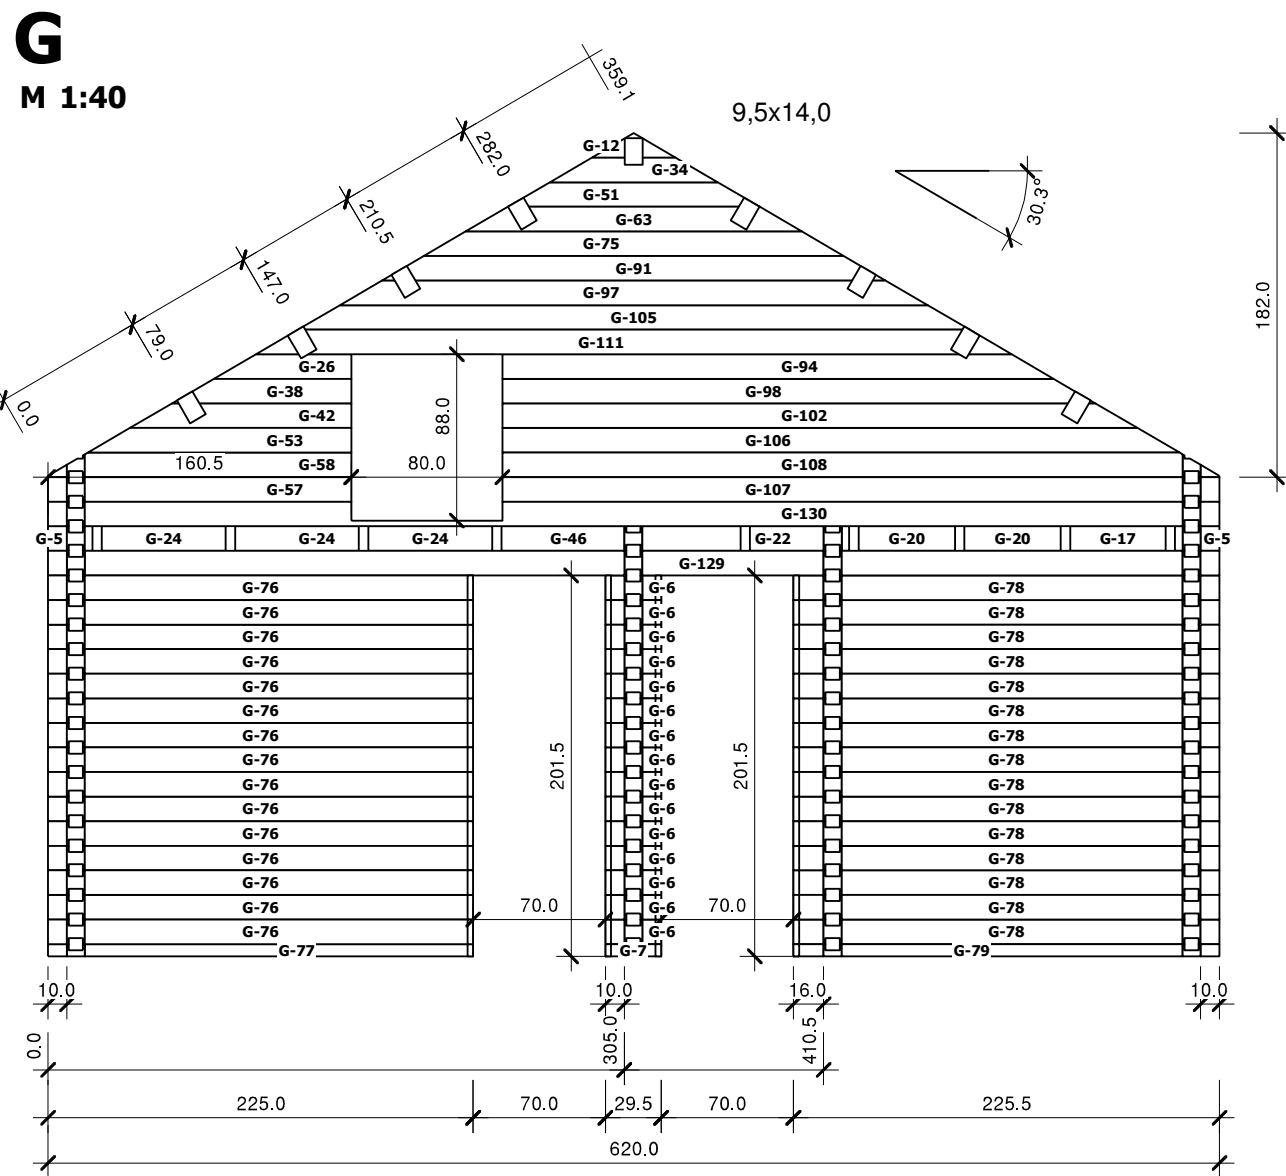


F
M 1:40

9,5x14,0

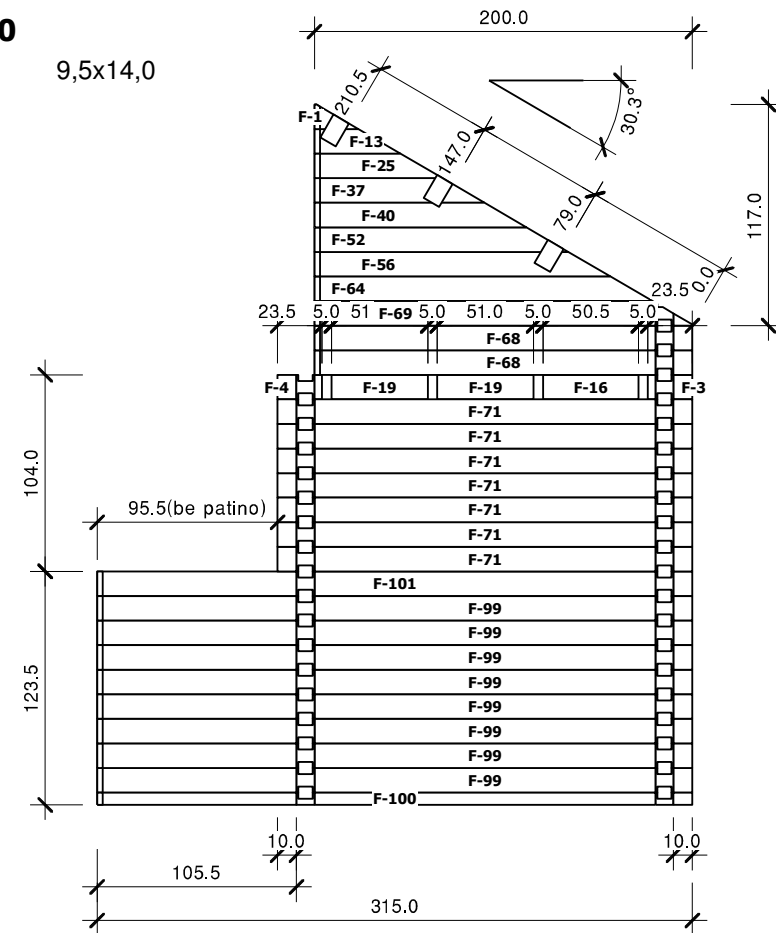

I
M 1:40

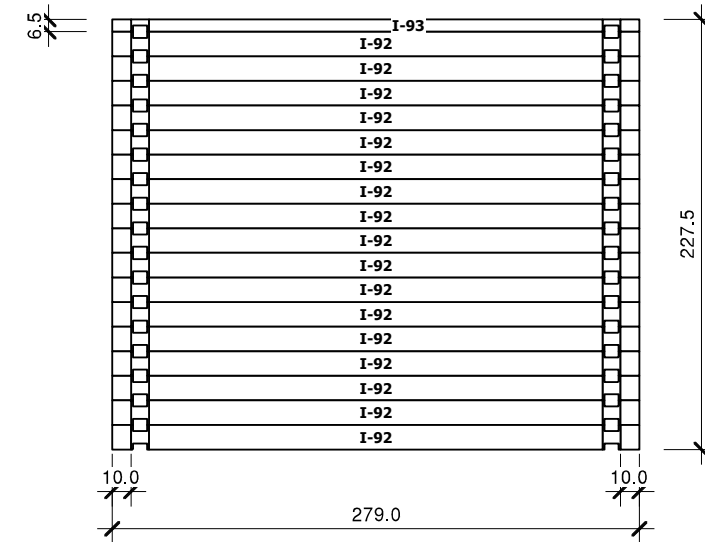

H
M 1:40

