



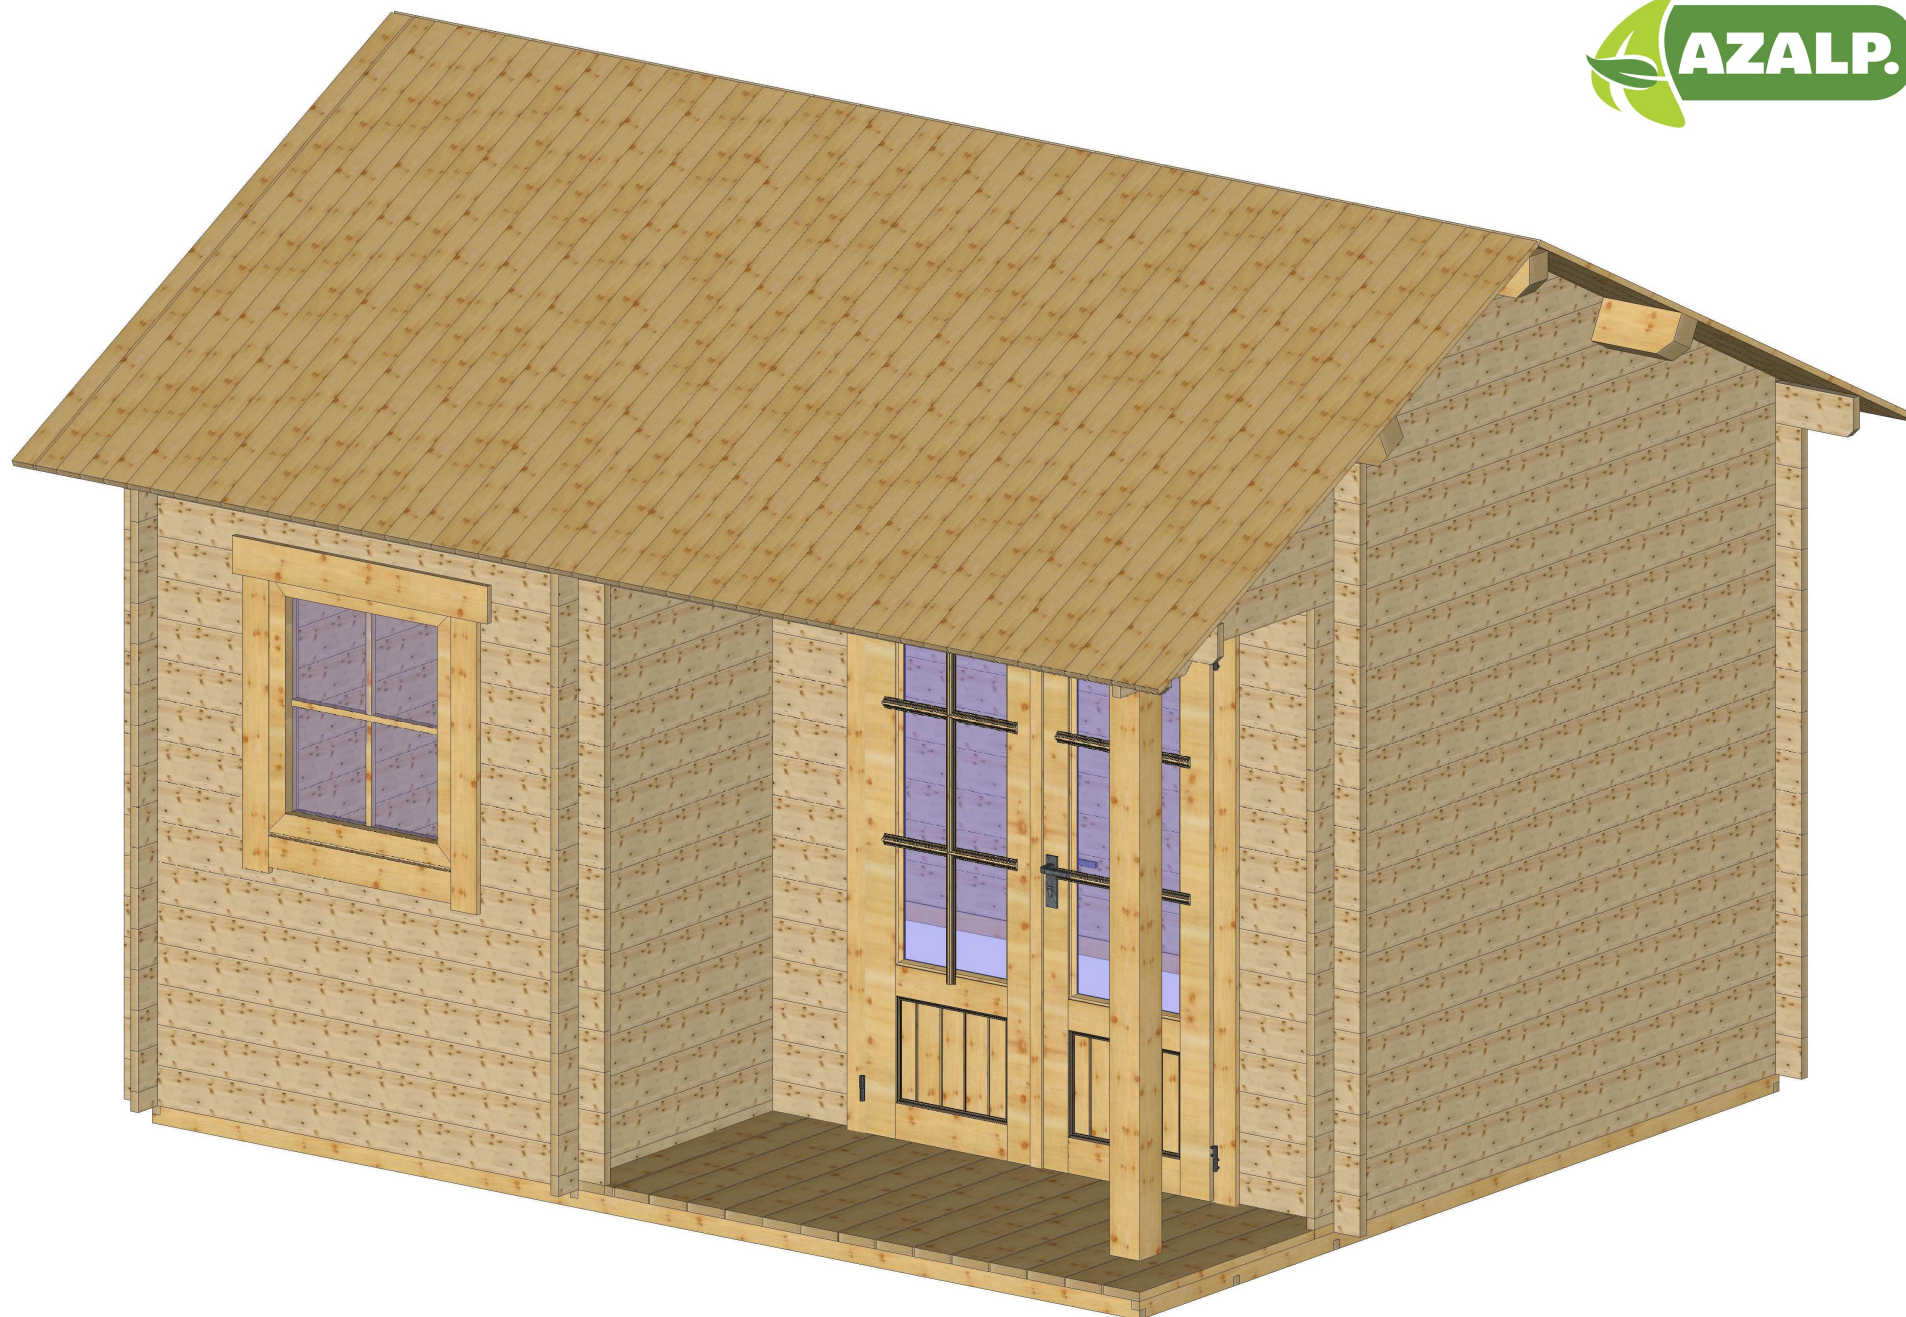


Bemerkung: die Ansicht von Turen, Fenster und anderen Teilen kann abweichen von diesem Bild


Grundriss

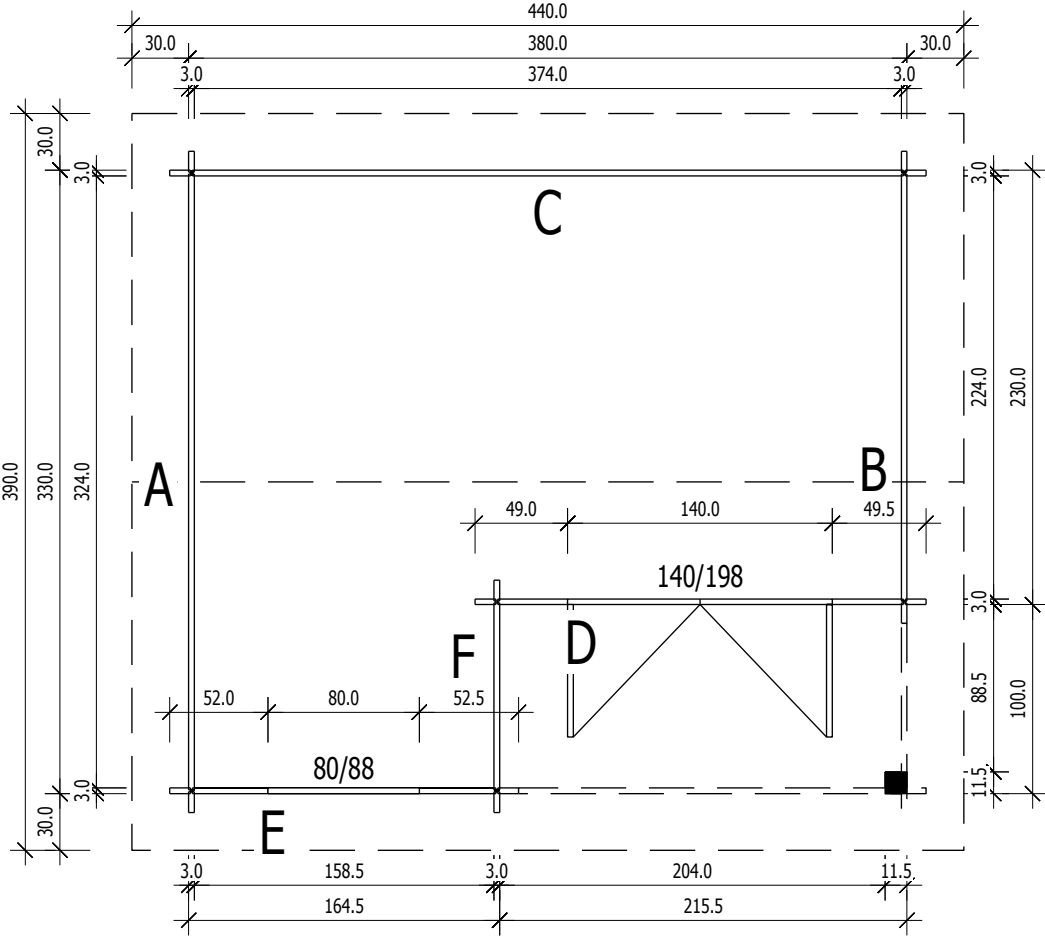

3,0

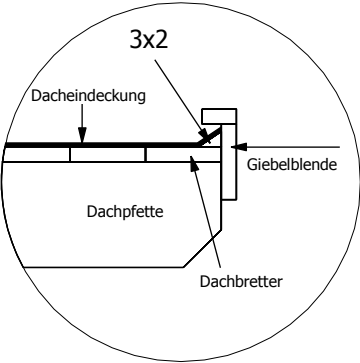


Schnitt

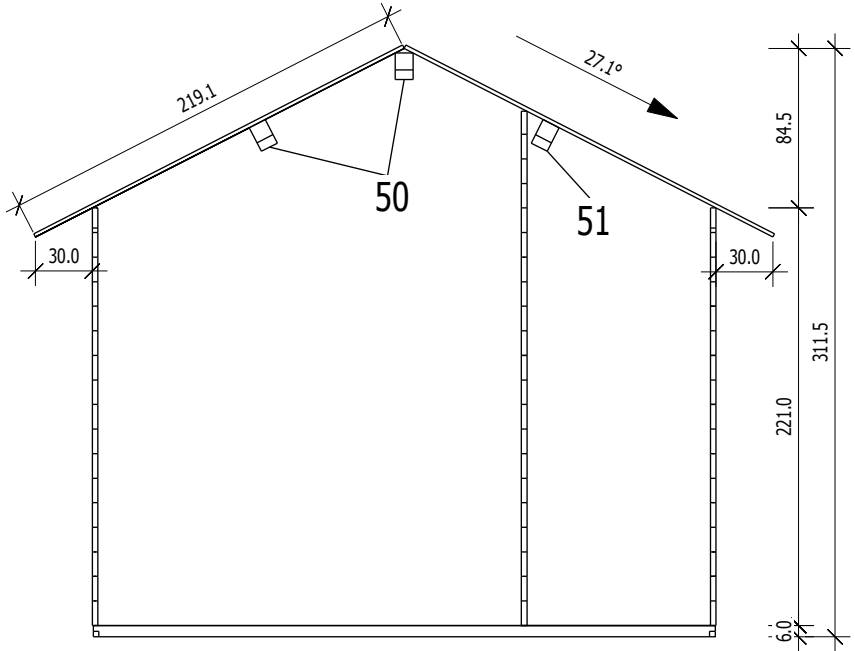


3,0

Grundrahmenplan

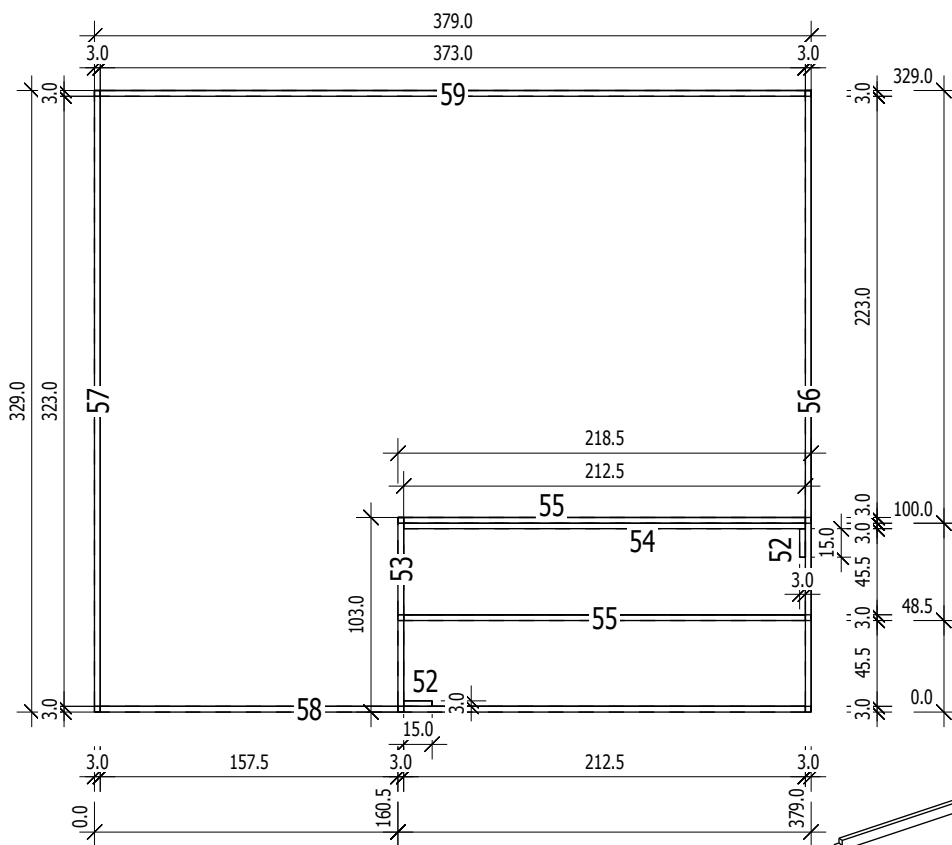

Nr.	B	H	L	Psc
	[cm]	[cm]	[cm]	
52	3,0	6,0	15,0	2
53	3,0	6,0	103,0	1
54	3,0	6,0	212,5	1
55	3,0	6,0	218,5	2
56	3,0	6,0	329,0	1
57	3,0	6,0	329,0	1
58	3,0	6,0	379,0	1
59	3,0	6,0	379,0	1

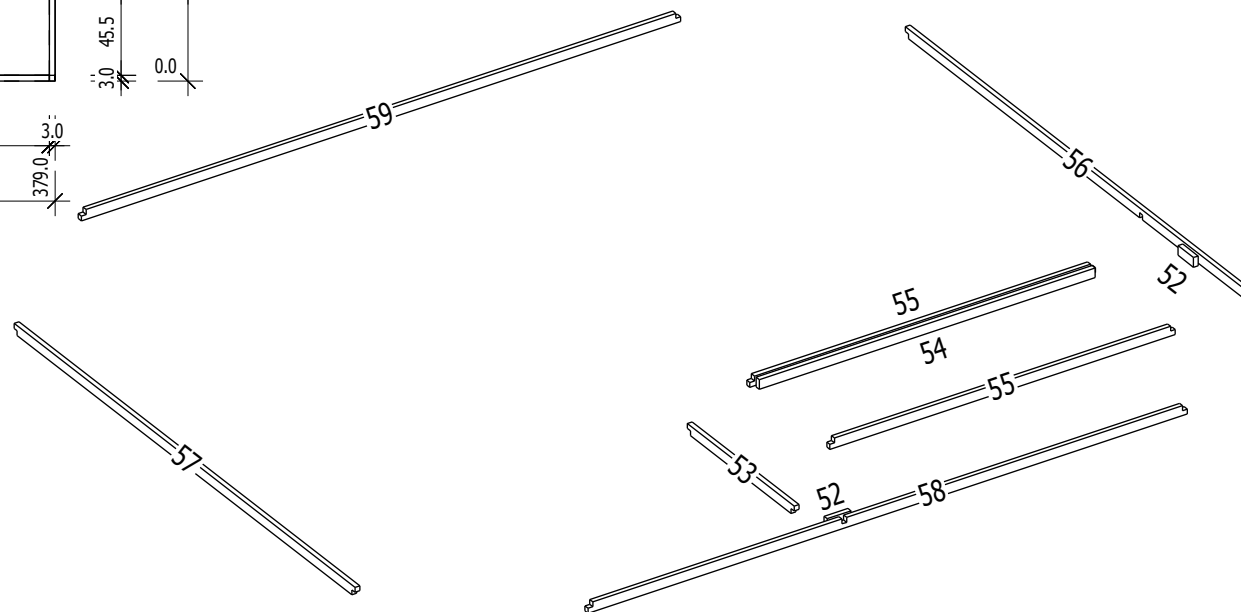


A

M 1:40

	Nr	H	L	Psc
A	6	13.0	50.8	1
A	12	13.0	101.5	1
A	17	13.0	152.3	1
A	20	13.0	203.1	1
A	27	13.0	253.8	1
A	29	13.0	304.6	1
A	31	13.0	350.0	16
A	32	6.5	350.0	1
A	33	13.0	350.0	1

Ansicht von Aussen

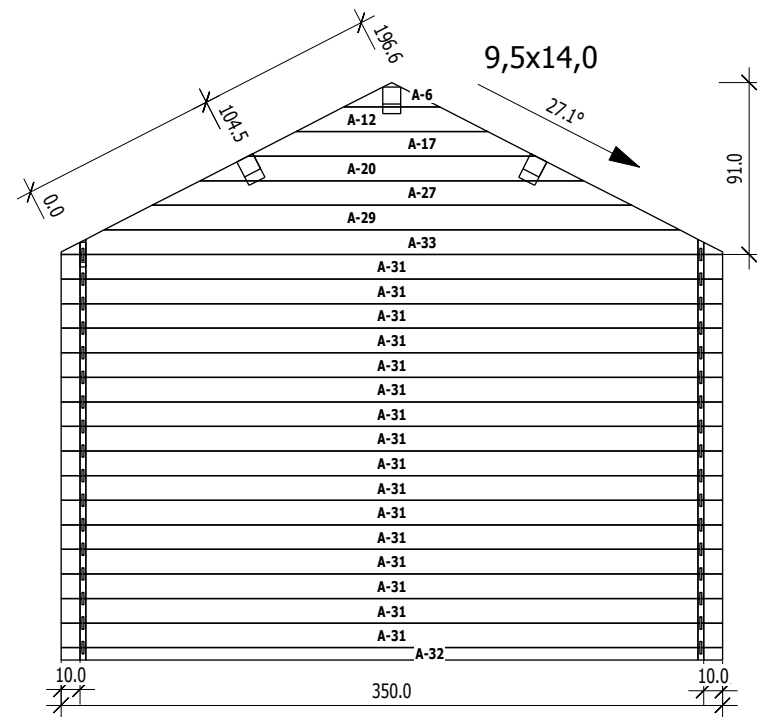


C

M 1:40

	Nr	H	L	Psc
C	36	13.0	400.0	16
C	39	13.0	440.0	1

Ansicht von Innen

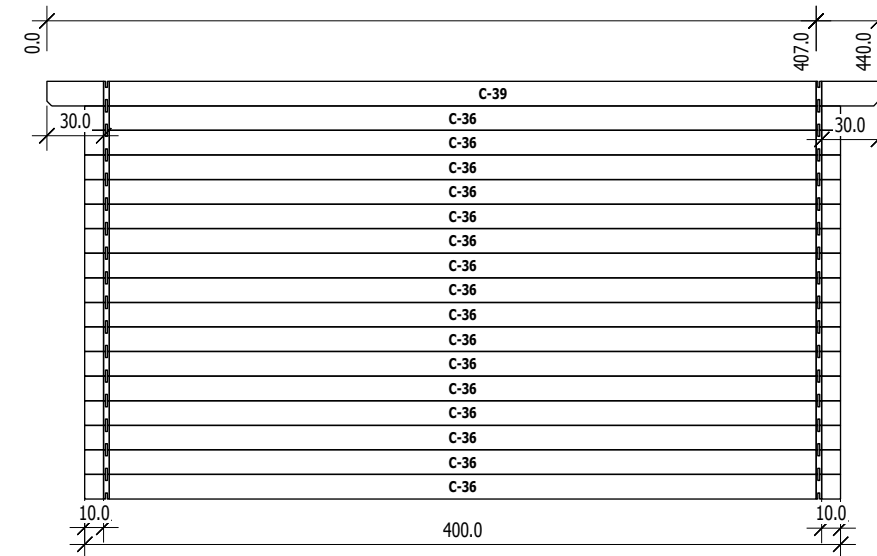


B

M 1:40

	Nr	H	L	Psc
B	2	6.5	40.0	1
B	7	13.0	50.8	1
B	13	13.0	101.5	1
B	18	13.0	152.3	1
B	21	13.0	203.1	1
B	25	13.0	250.0	15
B	26	6.5	250.0	1
B	28	13.0	253.8	1
B	30	13.0	304.6	1
B	34	13.0	350.0	1
B	35	13.0	350.0	1

Ansicht von Innen

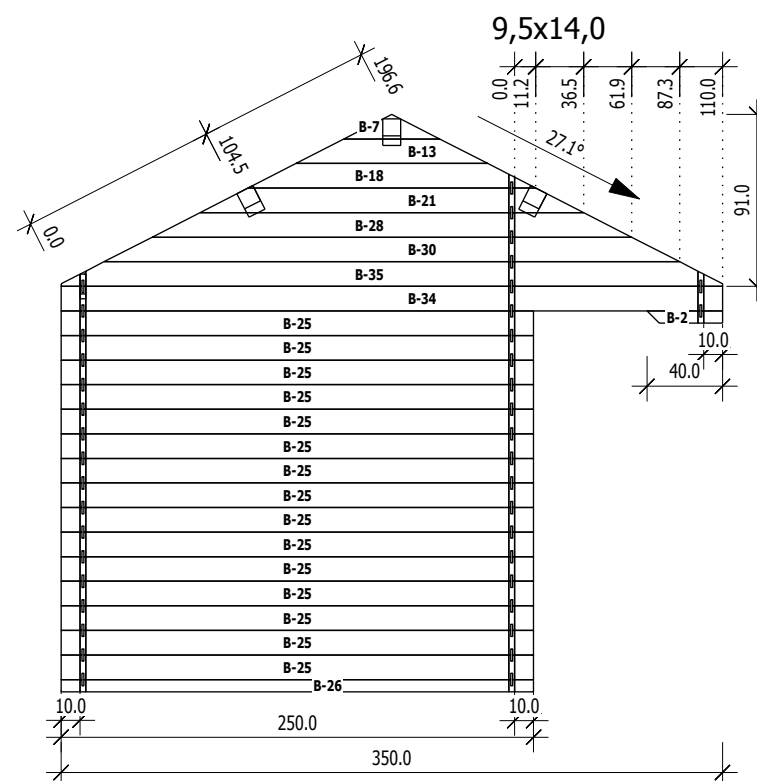


E

M 1:40

	Nr	H	L	Psc
E	8	13.0	52.0	7
E	9	13.0	52.5	7
E	19	13.0	184.5	8
E	37	13.0	400.0	1
E	40	13.0	440.0	1

Ansicht von Aussen

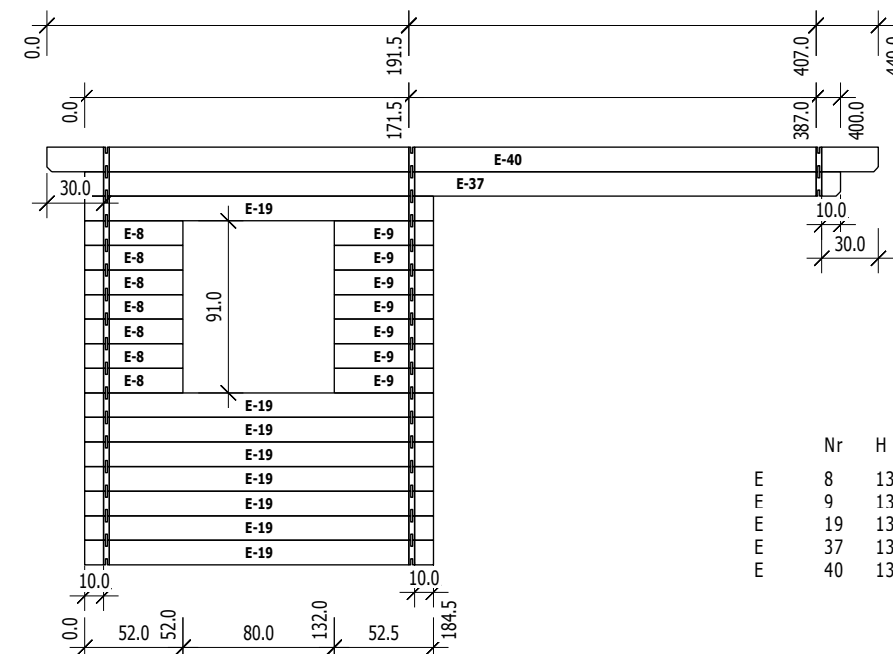

3,0

