



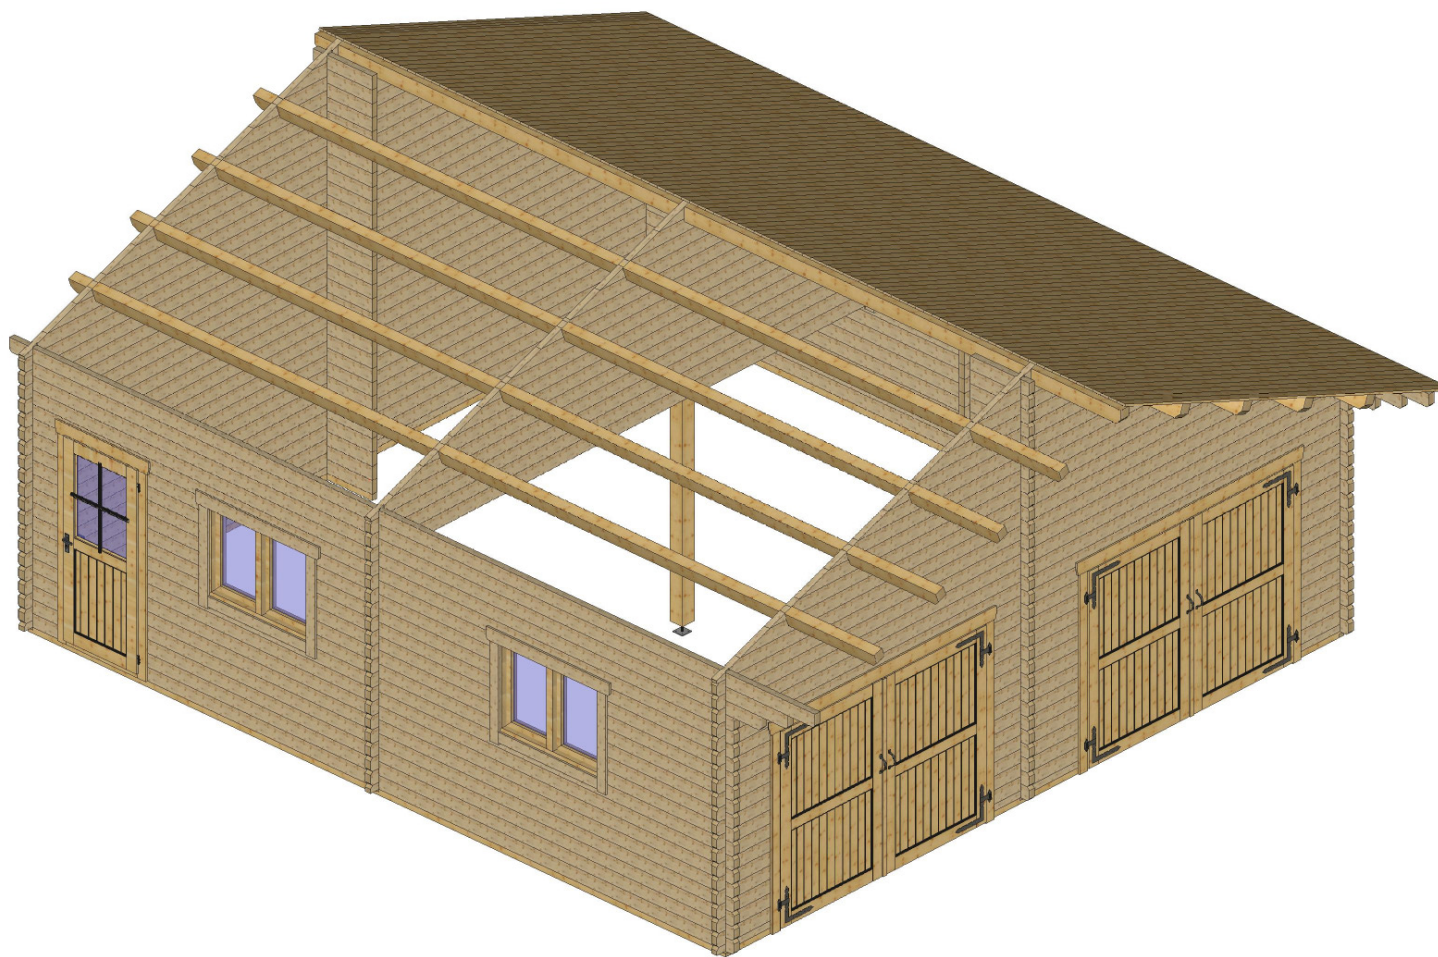



Bemerkung: die Ansicht von Turen, Fenster und anderen Teilen kann abweichen von diesem Bild

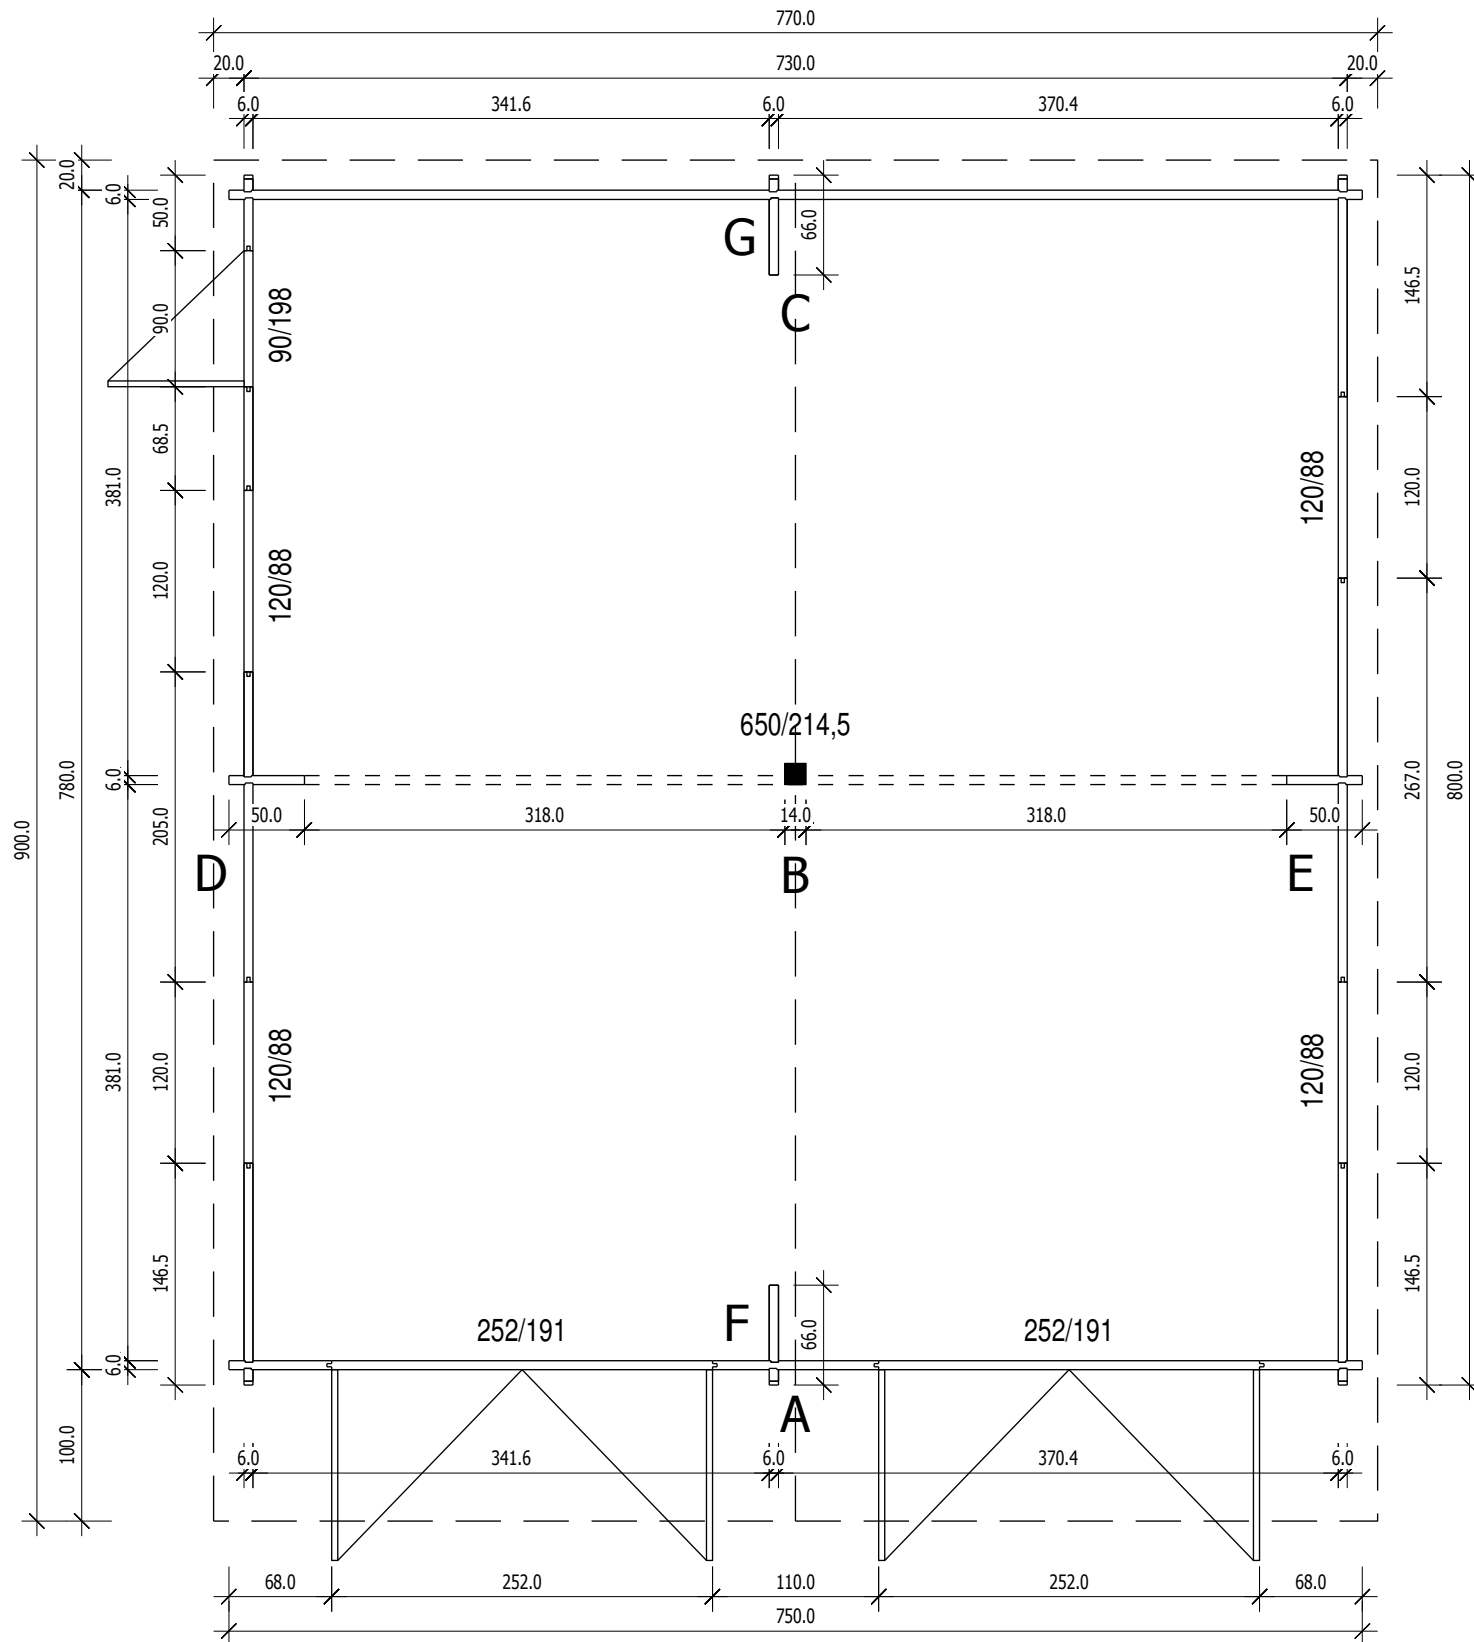


Grundriss



Schnitt

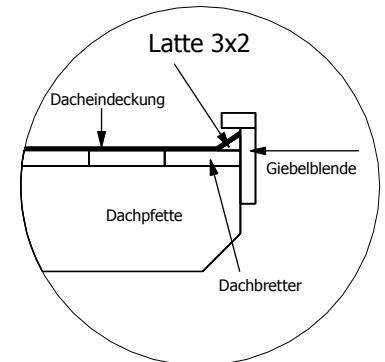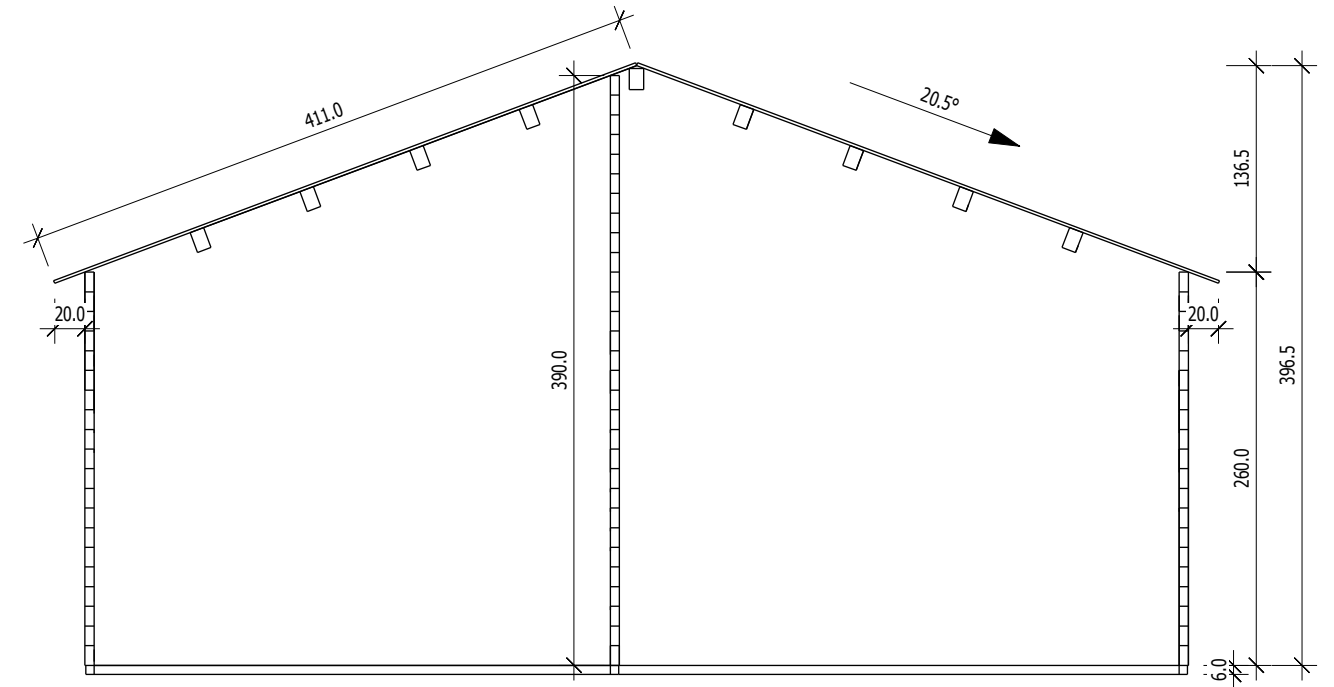


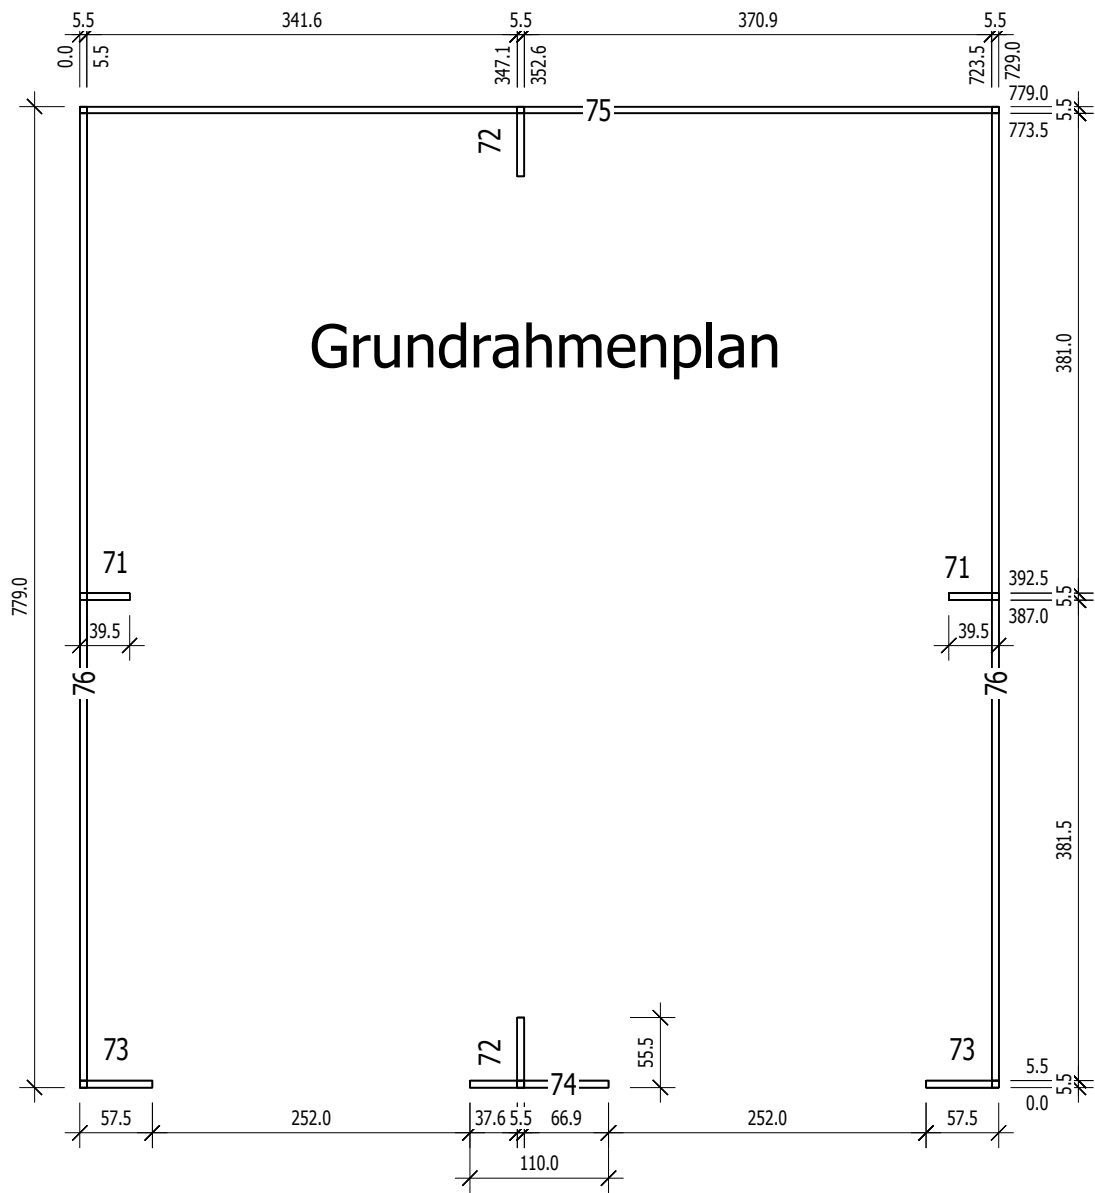

Nr.	B	H	L	Psc
	[cm]	[cm]	[cm]	
=====				
71	5,5	6,0	39,5	2
72	5,5	6,0	55,5	2
73	5,5	6,0	57,5	2
74	5,5	6,0	110,0	1
75	5,5	6,0	729,0	1
76	5,5	6,0	779,0	2



Grundrahmenplan

6,0

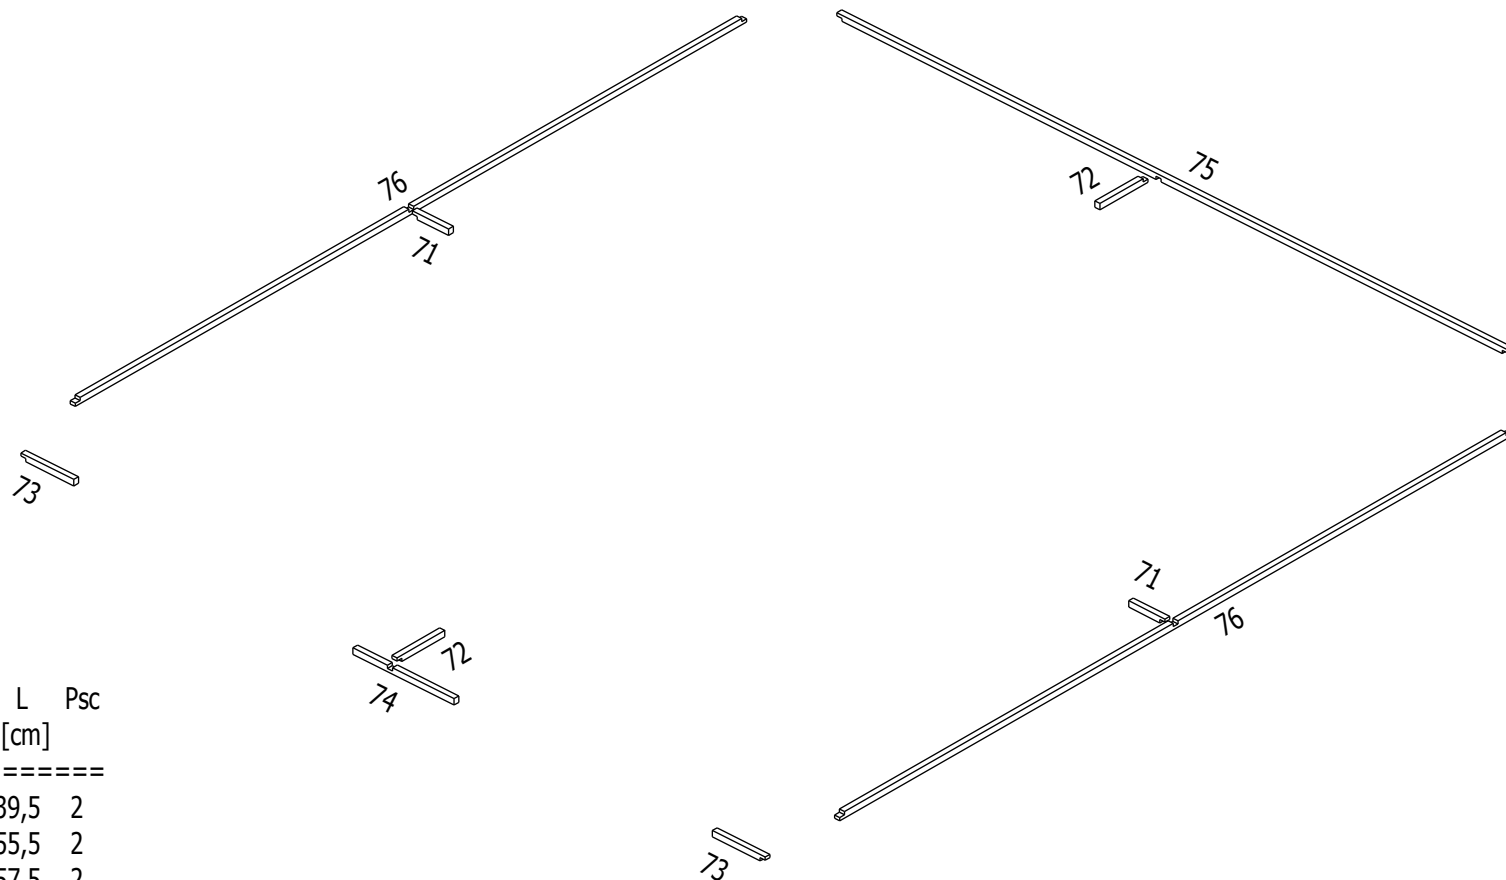


Nr.	B	H	L	Psc
	[cm]	[cm]	[cm]	
=====				
71	5,5	6,0	39,5	2
72	5,5	6,0	55,5	2
73	5,5	6,0	57,5	2
74	5,5	6,0	110,0	1
75	5,5	6,0	729,0	1
76	5,5	6,0	779,0	2


	Nr	H	L	Psc
A	9	13.0	68.0	28
A	10	6.5	68.0	1
A	11	6.5	68.0	1
A	13	13.0	69.5	1
A	16	13.0	110.0	14
A	17	6.5	110.0	1
A	18	13.0	139.1	1
A	24	13.0	208.6	1
A	28	13.0	278.1	1
A	31	13.0	347.6	1
A	34	13.0	417.1	1
A	37	13.0	486.7	1
A	40	13.0	556.2	1
A	43	13.0	625.7	1
A	47	13.0	695.2	1
A	50	13.0	750.0	5
A	51	13.0	750.0	1

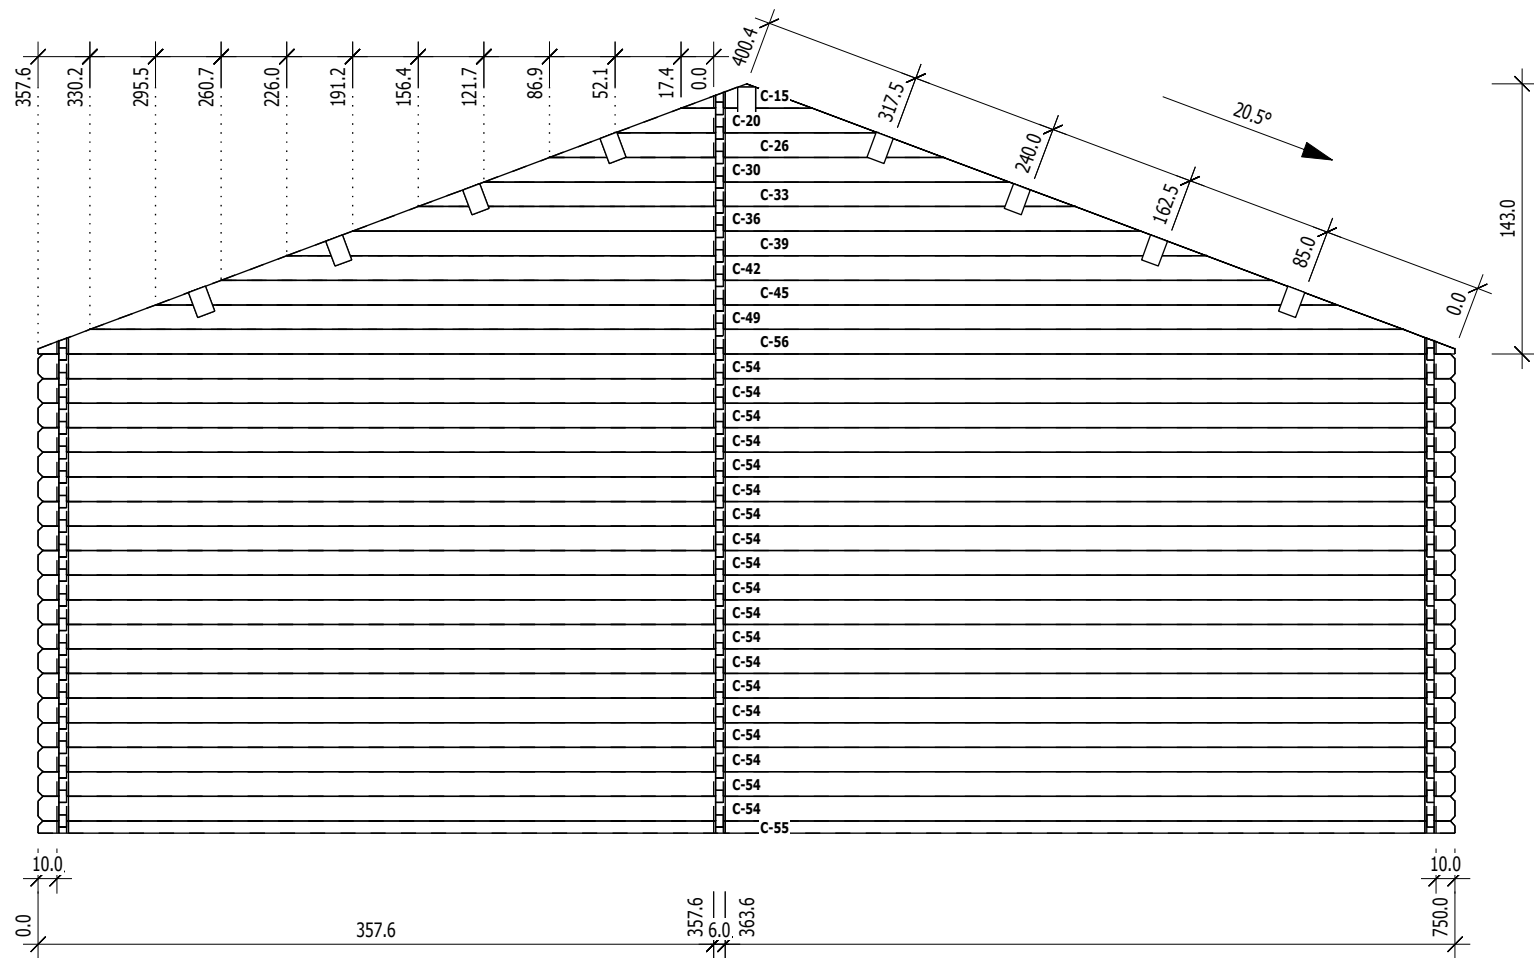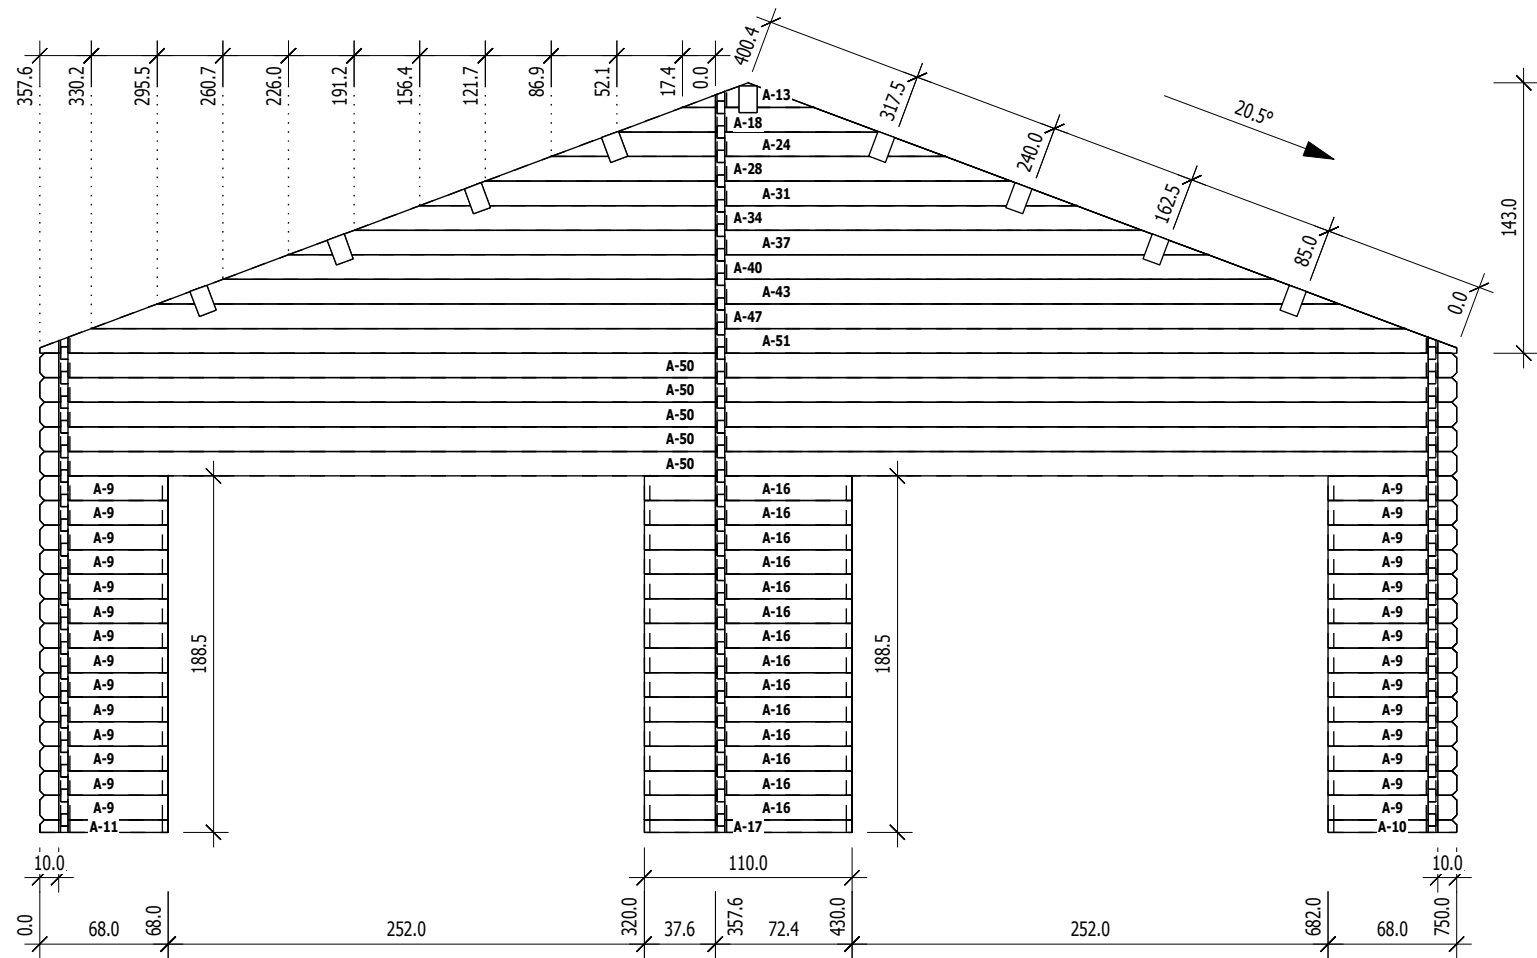


	Nr	H	L	Psc
C	15	13.0	69.5	1
C	20	13.0	139.1	1
C	26	13.0	208.6	1
C	30	13.0	278.1	1
C	33	13.0	347.6	1
C	36	13.0	417.1	1
C	39	13.0	486.7	1
C	42	13.0	556.2	1
C	45	13.0	625.7	1
C	49	13.0	695.2	1
C	54	13.0	750.0	19
C	55	6.5	750.0	1
C	56	13.0	750.0	1

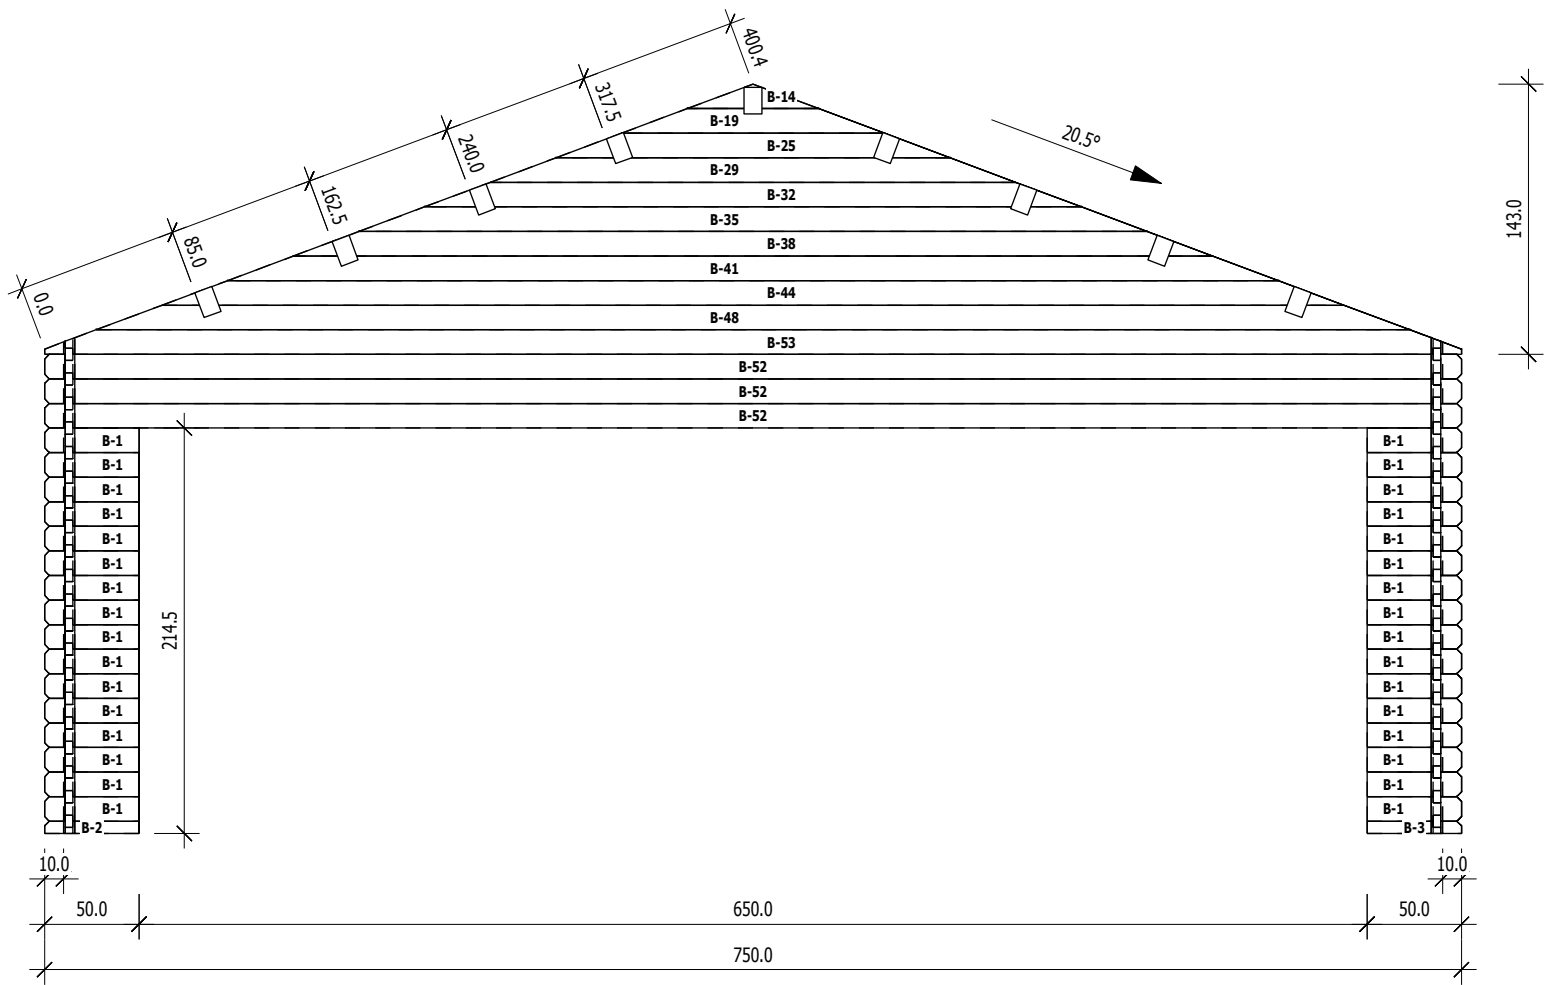

	Nr	H	L	Psc
B	1	13.0	50.0	32
B	2	6.5	50.0	1
B	3	6.5	50.0	1
B	14	13.0	69.5	1
B	19	13.0	139.1	1
B	25	13.0	208.6	1
B	29	13.0	278.1	1
B	32	13.0	347.6	1
B	35	13.0	417.1	1
B	38	13.0	486.7	1
B	41	13.0	556.2	1
B	44	13.0	625.7	1
B	48	13.0	695.2	1
B	52	13.0	750.0	3
B	53	13.0	750.0	1

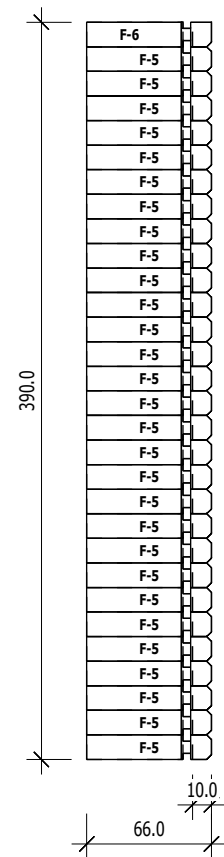


	Nr	H	L	Psc
F	5	13.0	66.0	29
F	6	13.0	66.0	1

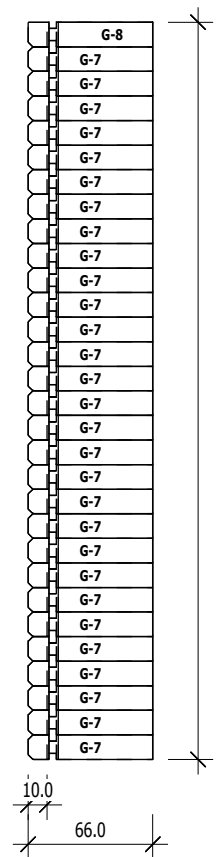

	Nr	H	L	Psc
G	7	13.0	66.0	29
G	8	13.0	66.0	1

	Nr	H	L	Psc
D	4	13.0	50.0	15
D	12	13.0	68.5	7
D	21	13.0	146.5	7
D	23	13.0	205.0	7
D	46	13.0	660.0	8
D	57	13.0	800.0	1
D	58	13.0	800.0	1
D	60	13.0	830.0	1
D	62	13.0	860.0	1
D	64	13,0	900,0	1

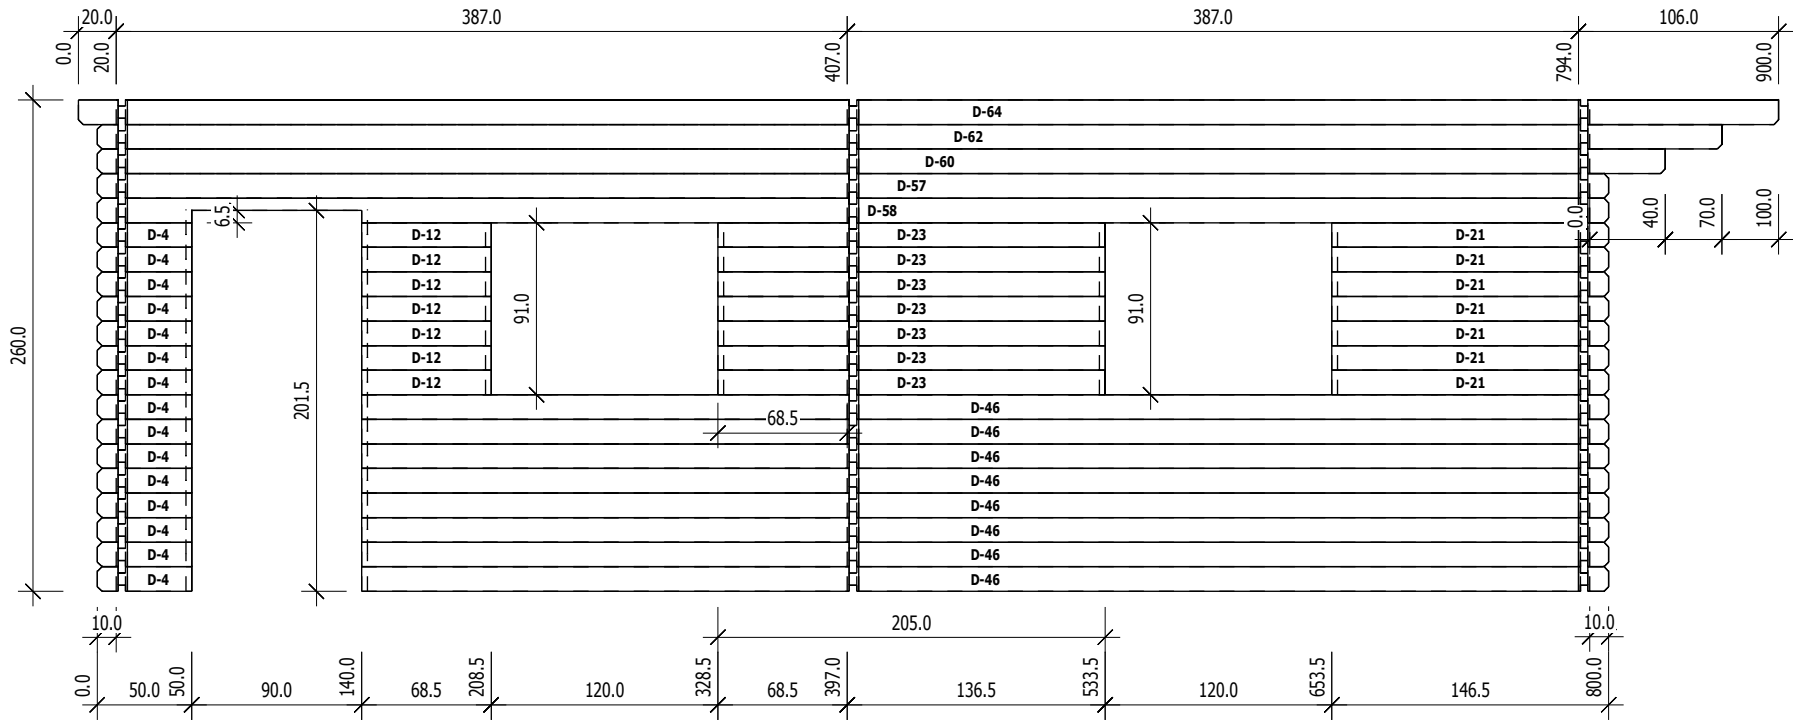

	Nr	H	L	Psc
E	22	13.0	146.5	14
E	27	13.0	267.0	7
E	59	13.0	800.0	10
E	61	13.0	830.0	1
E	63	13.0	860.0	1
E	65	13,0	900,0	1

