




Matterhorn 5.4x7.4  
GRUNDPLAN ERDGESCHLOSS

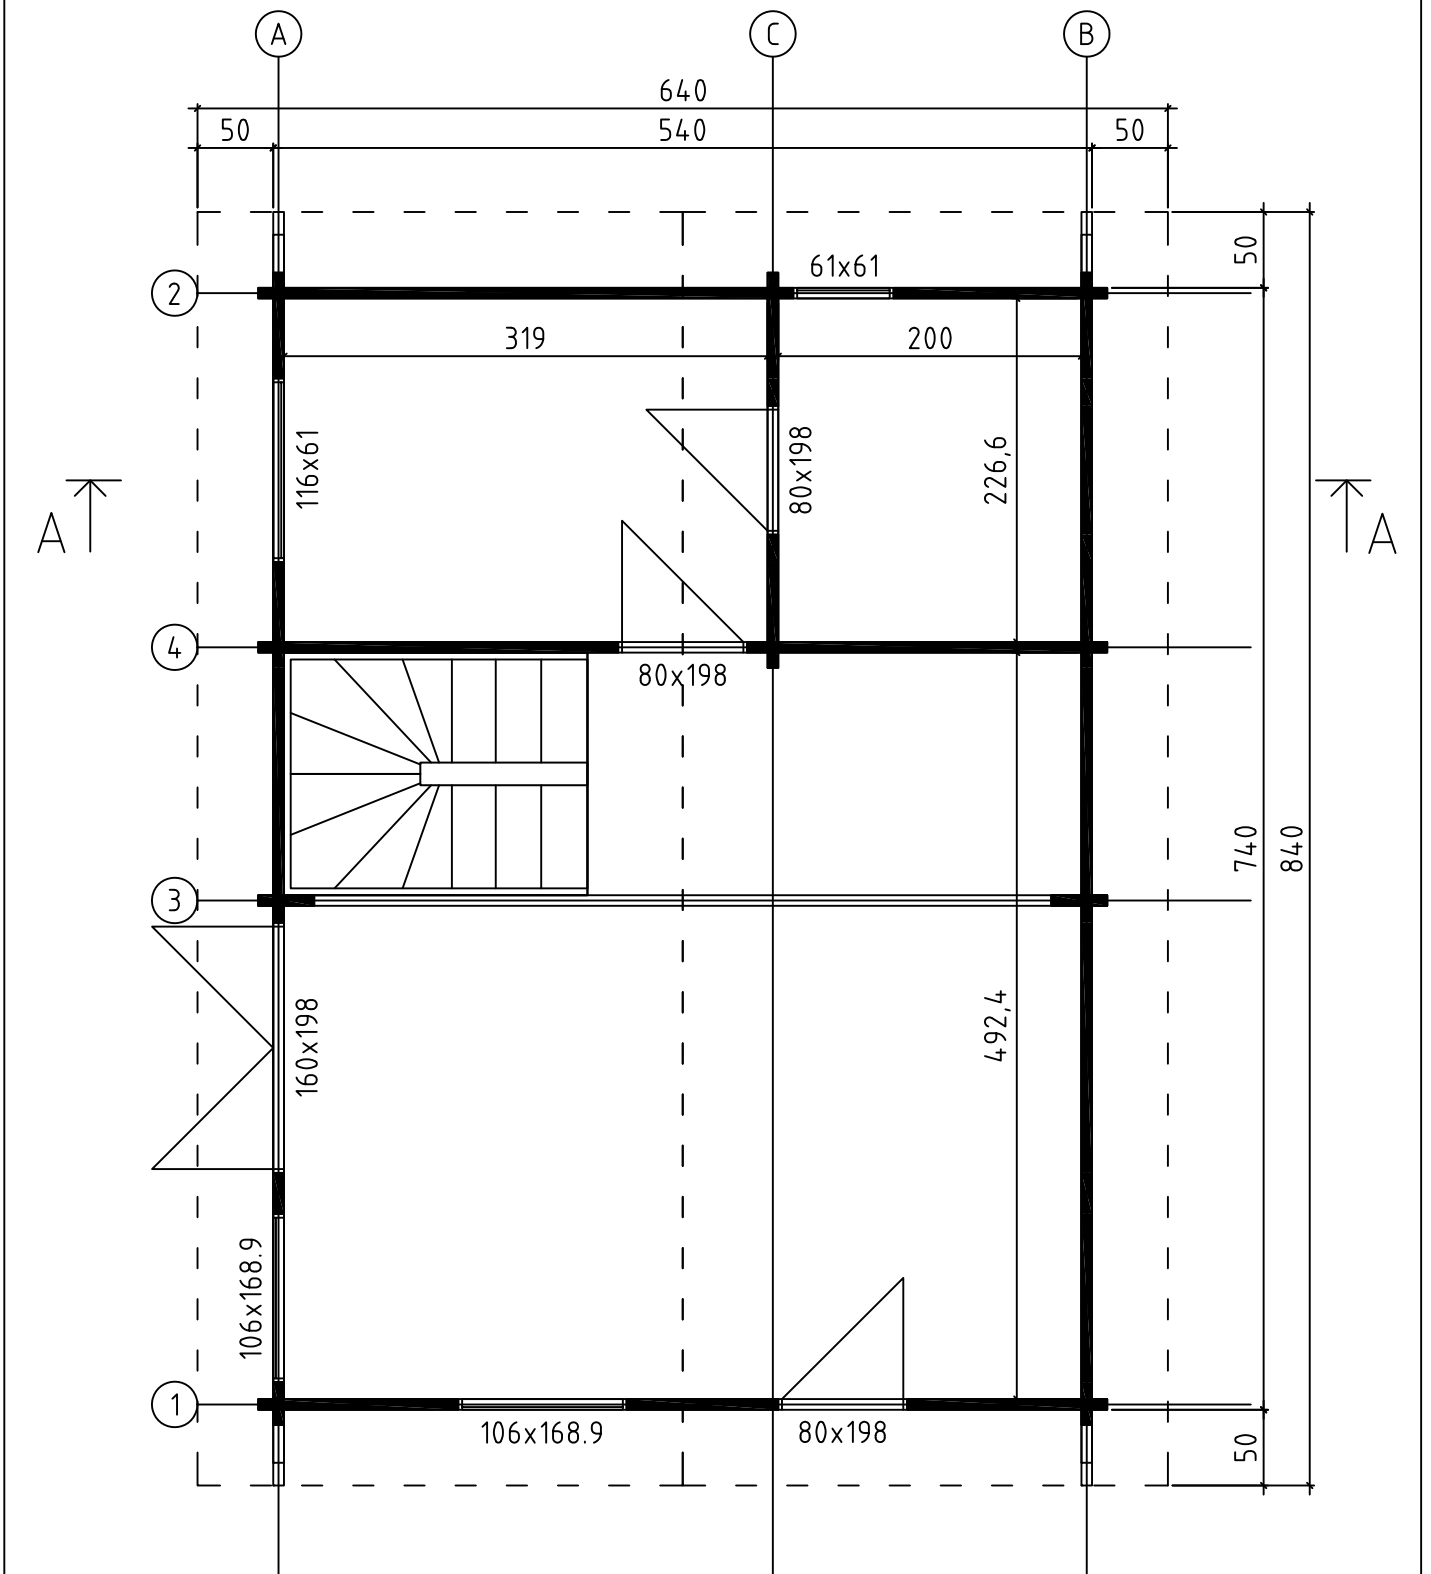


Matterhorn 5.4x7.4  
GRUNDPLAN ERSTE STOCK

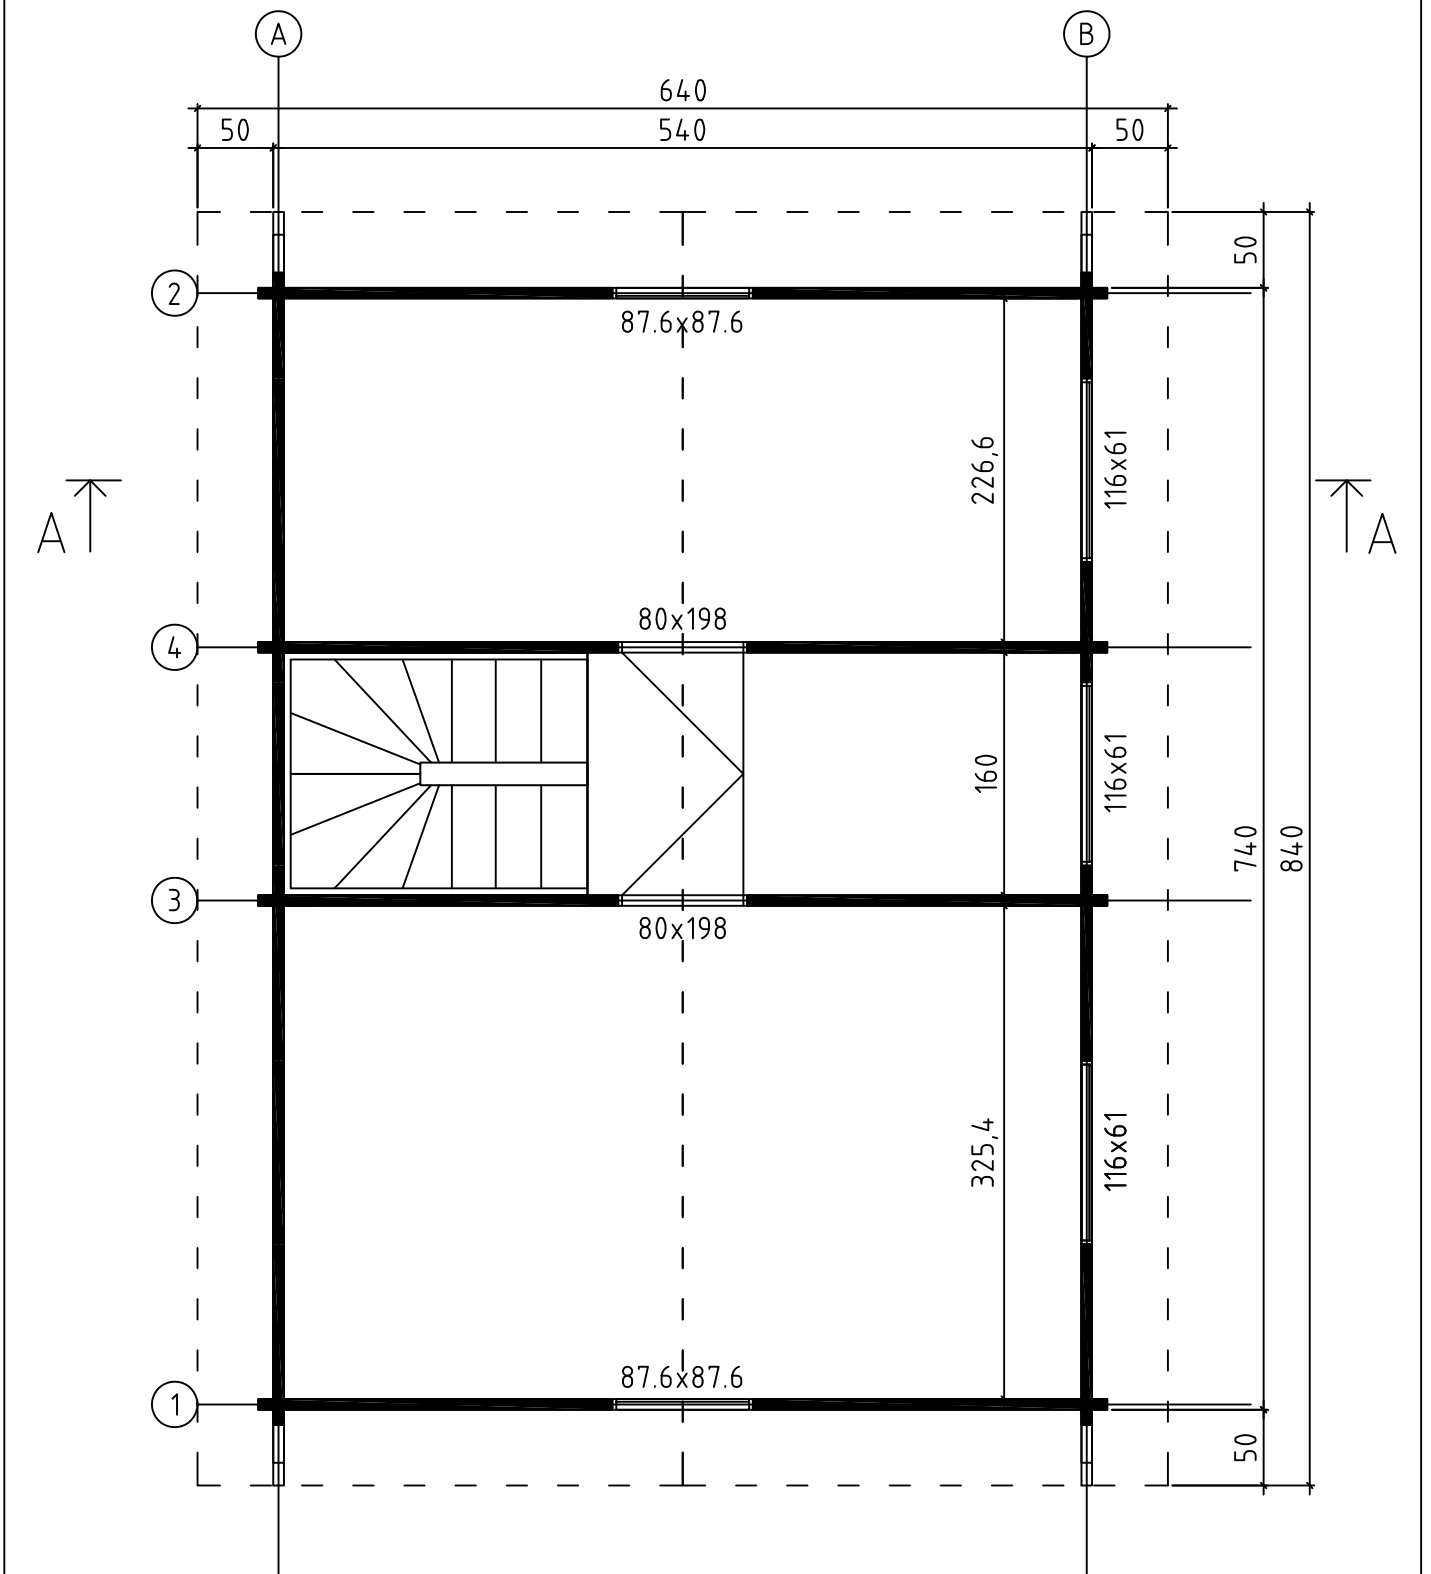


Matterhorn 5.4x7.4  
FUNDAMENTBALKEN

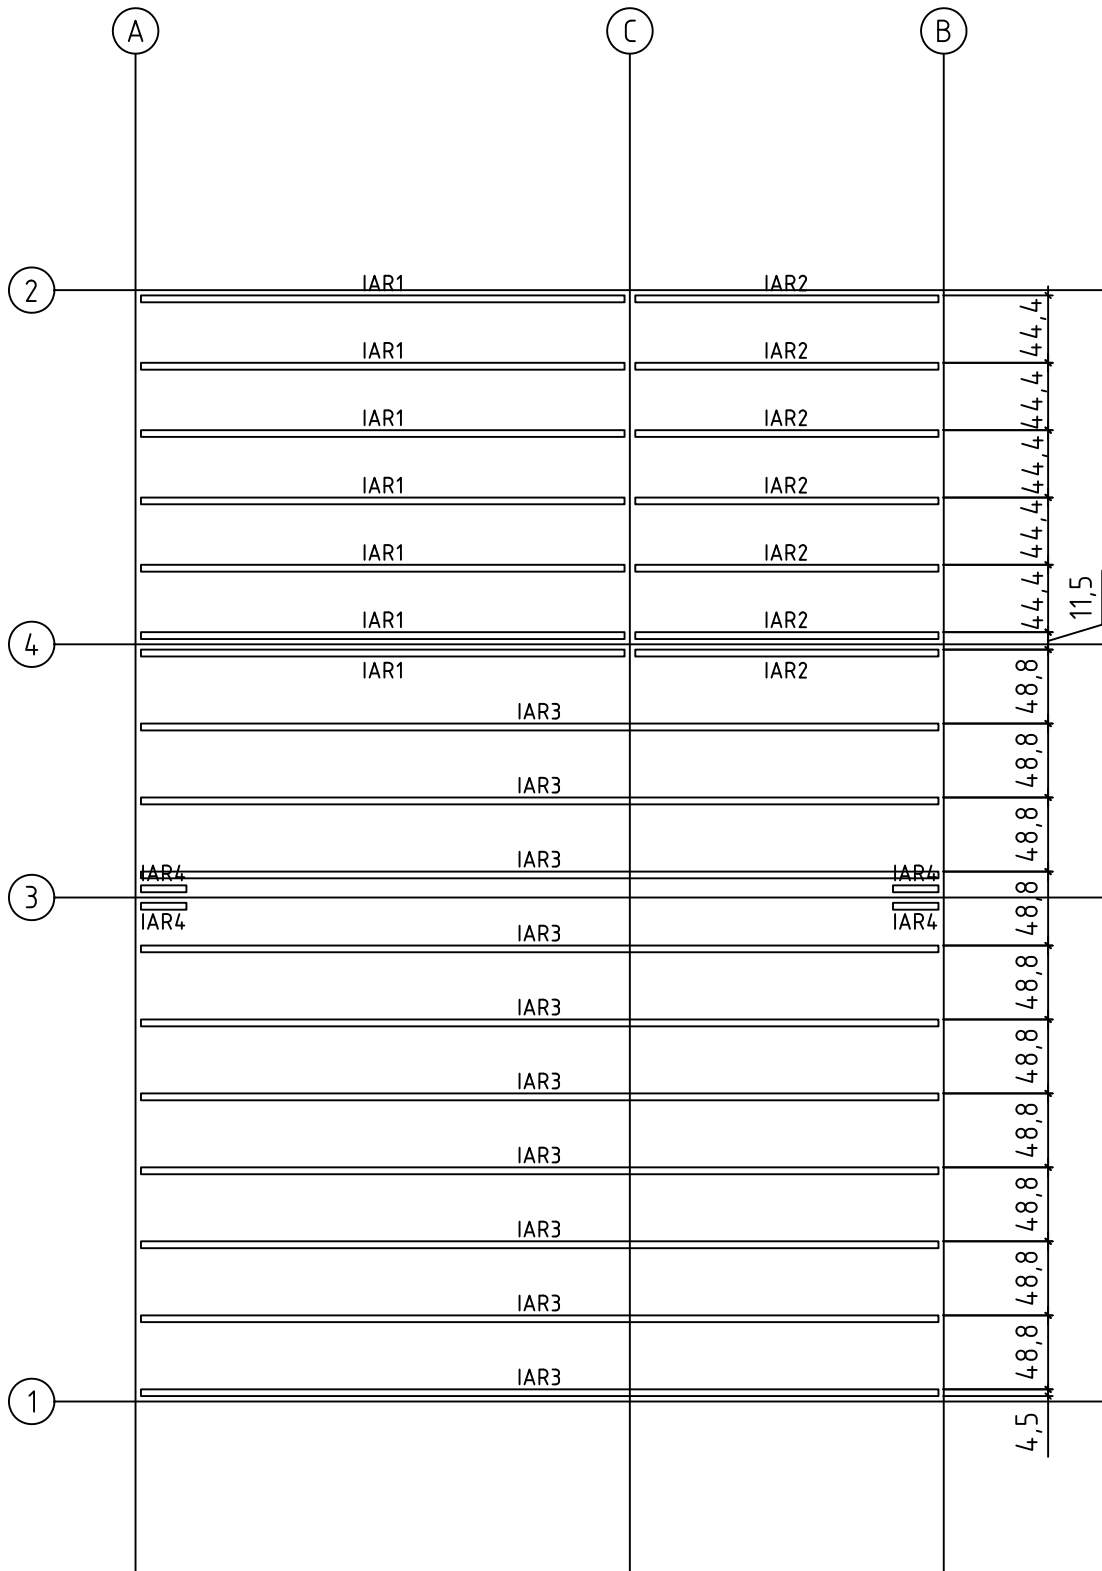


Matterhorn 5.4x7.4  
DACHSPARREN

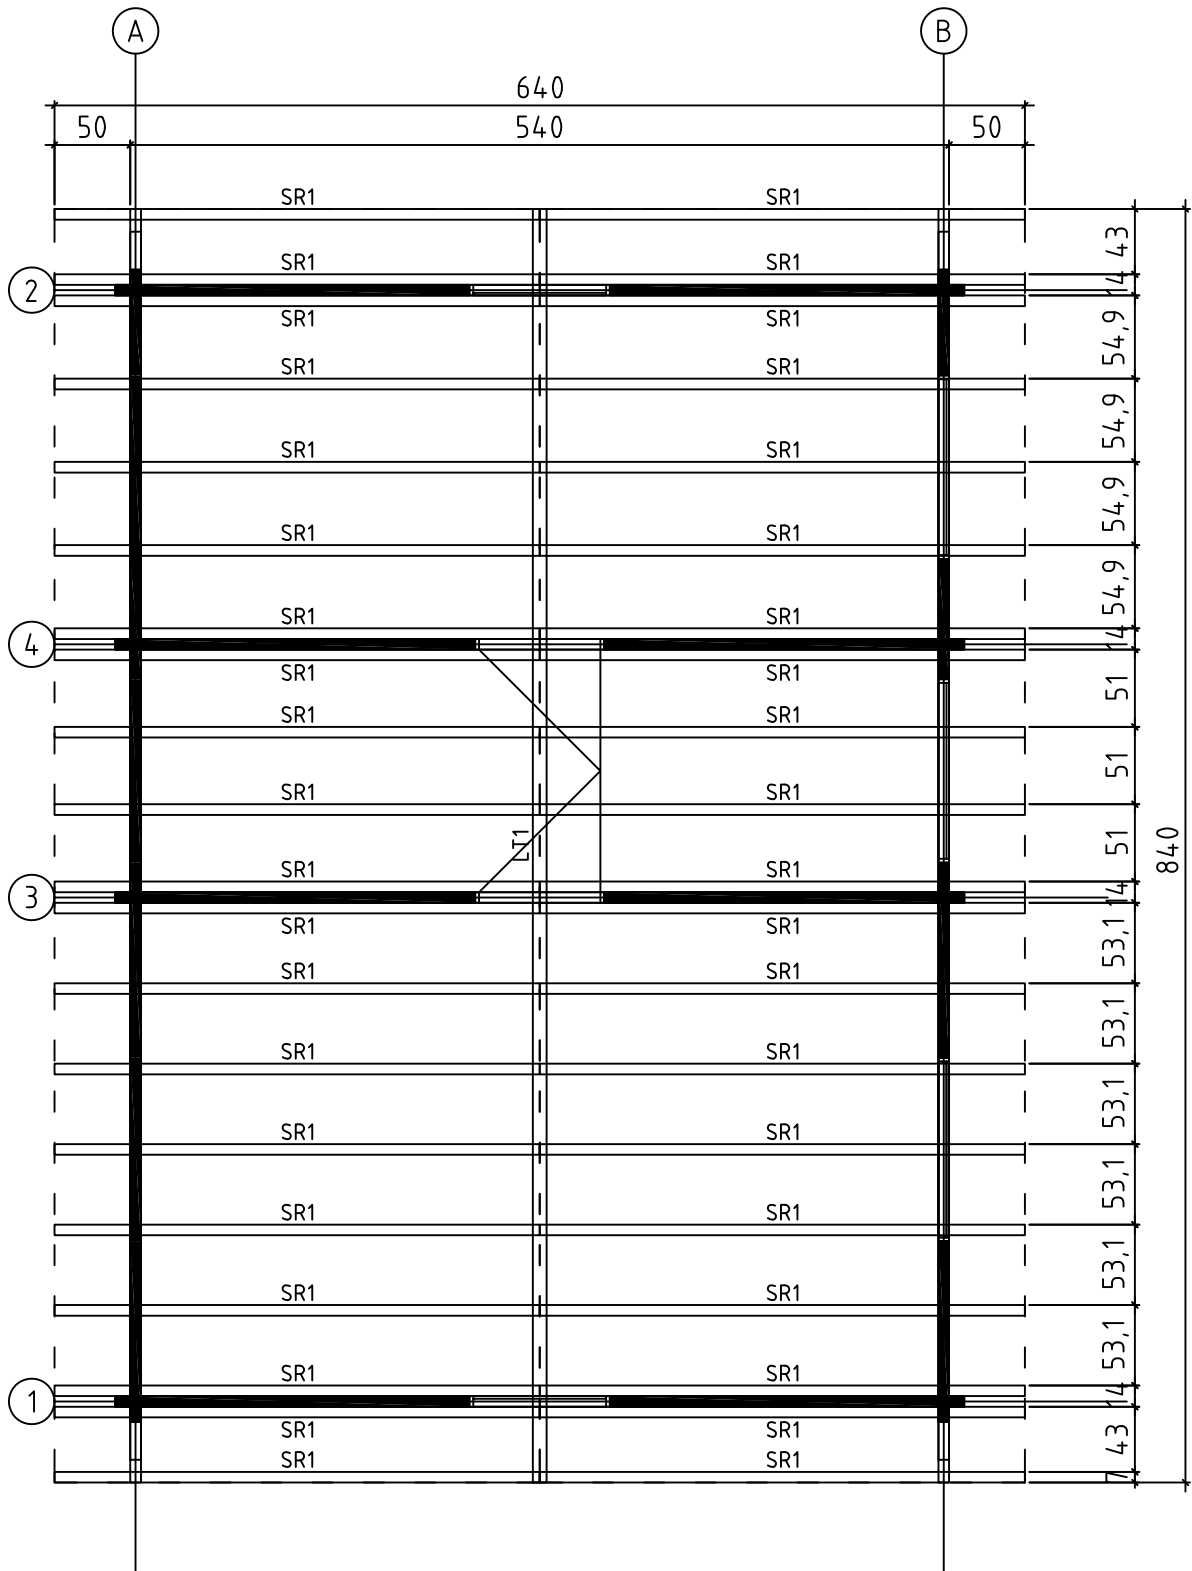


Matterhorn 5.4x7.4  
HALBGESCHOSS BALKEN

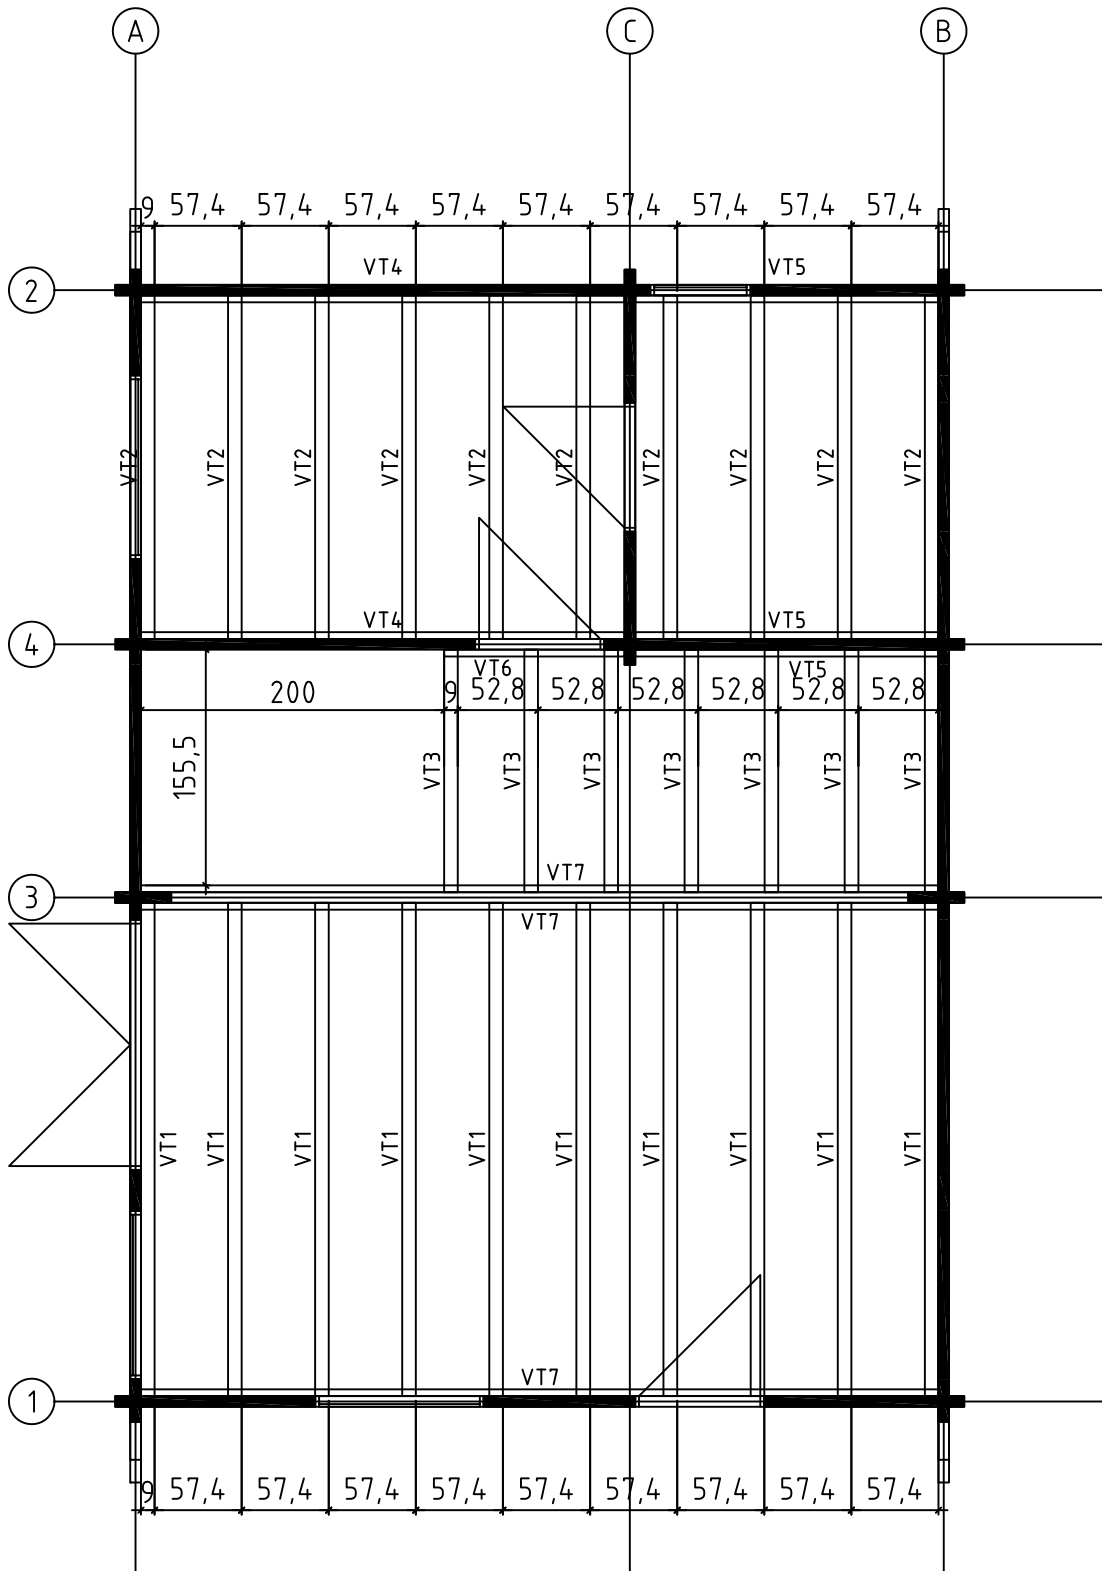

Matterhorn 5.4x7.4  
FUSSBODENBRETTER ERDGESCHLOSS

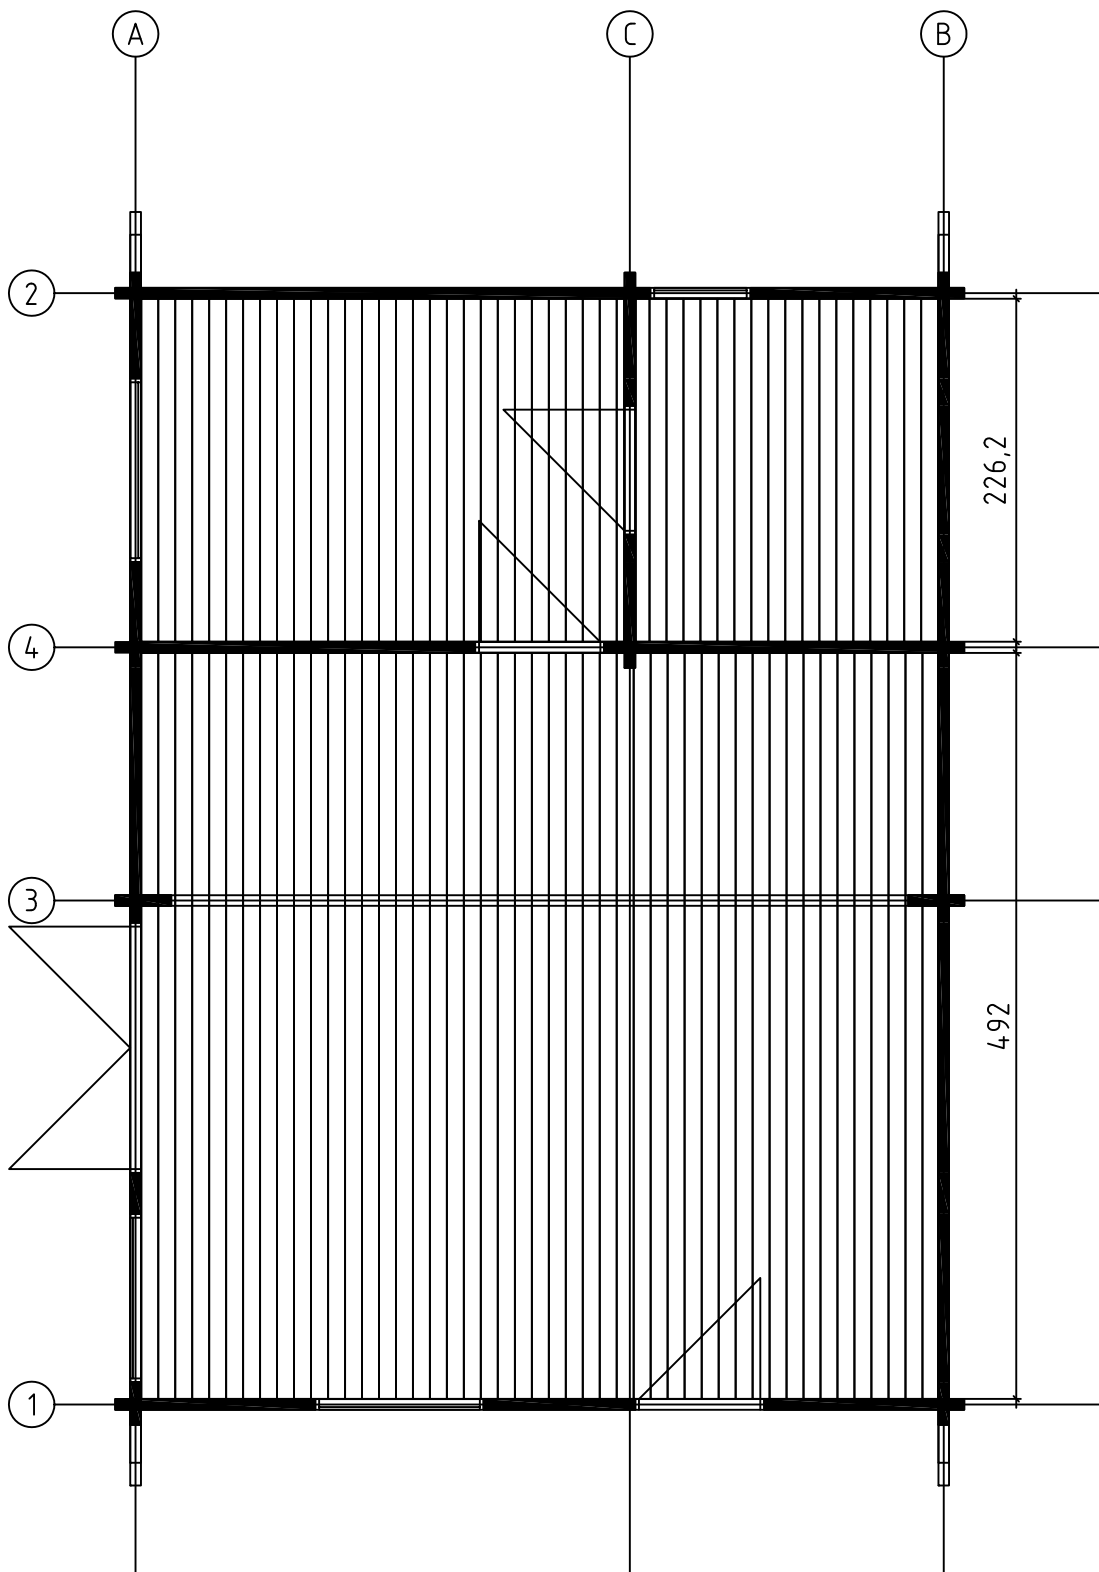


Matterhorn 5.4x7.4  
FUSSBODENBRETTER ERSTE STOCK

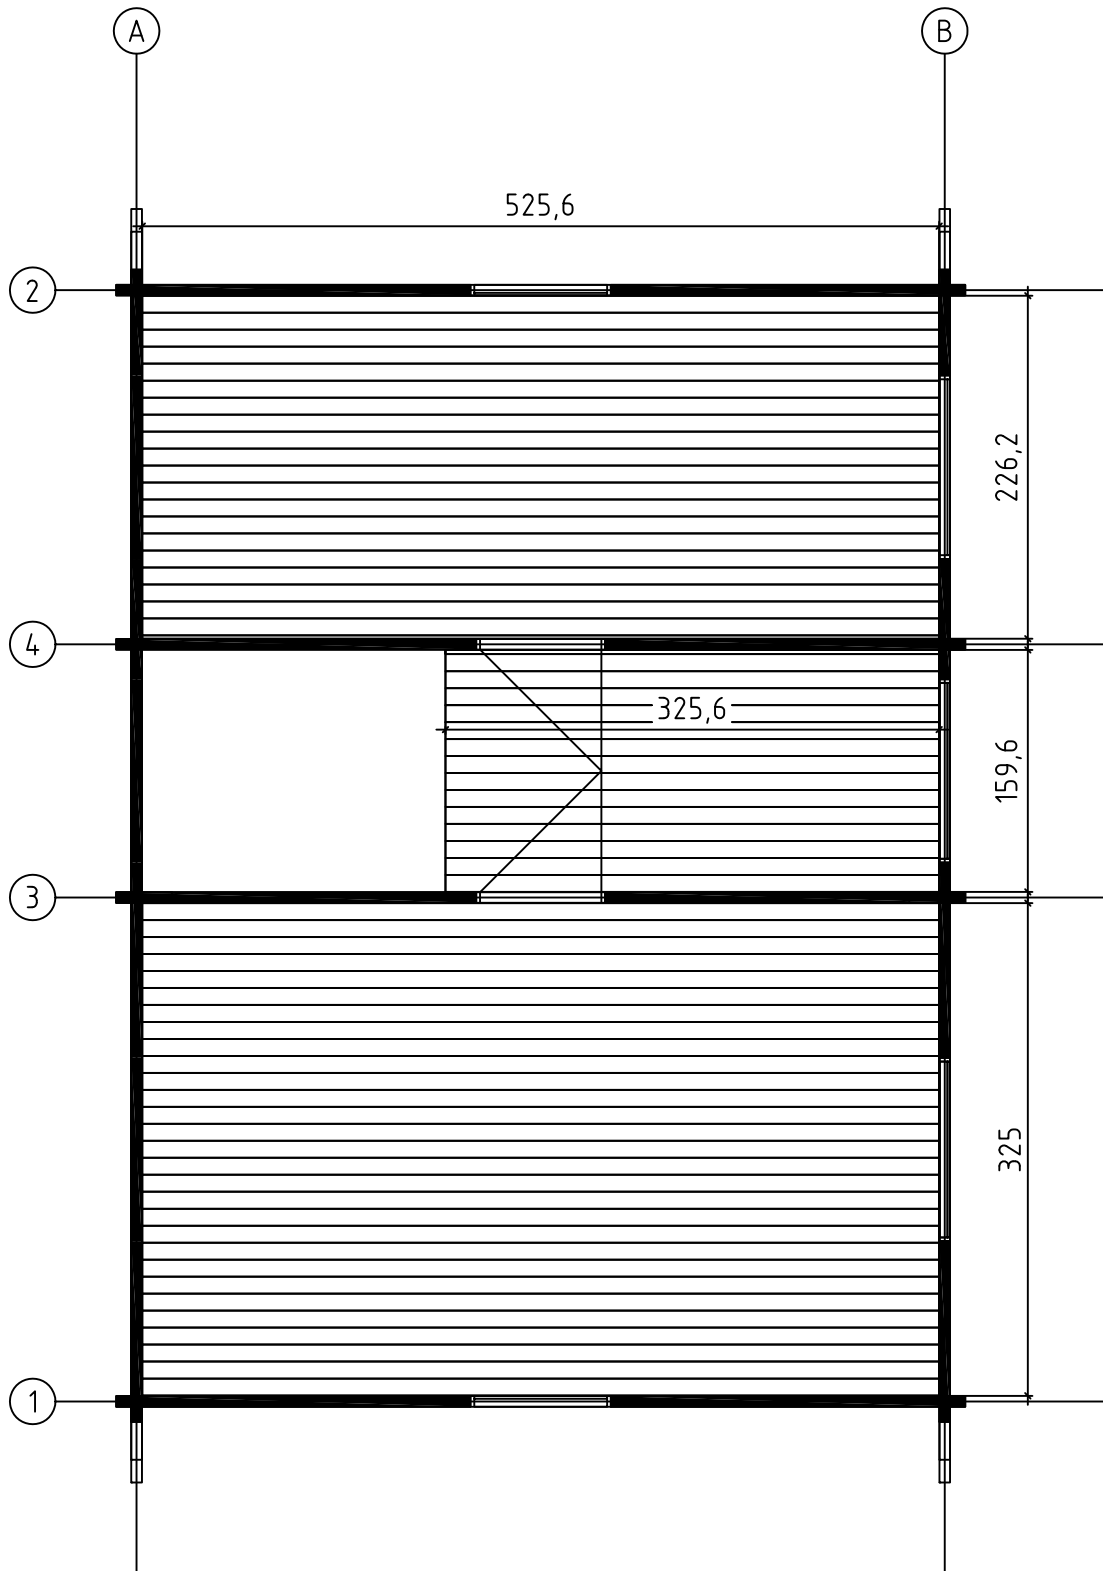





Matterhorn 5.4x7.4

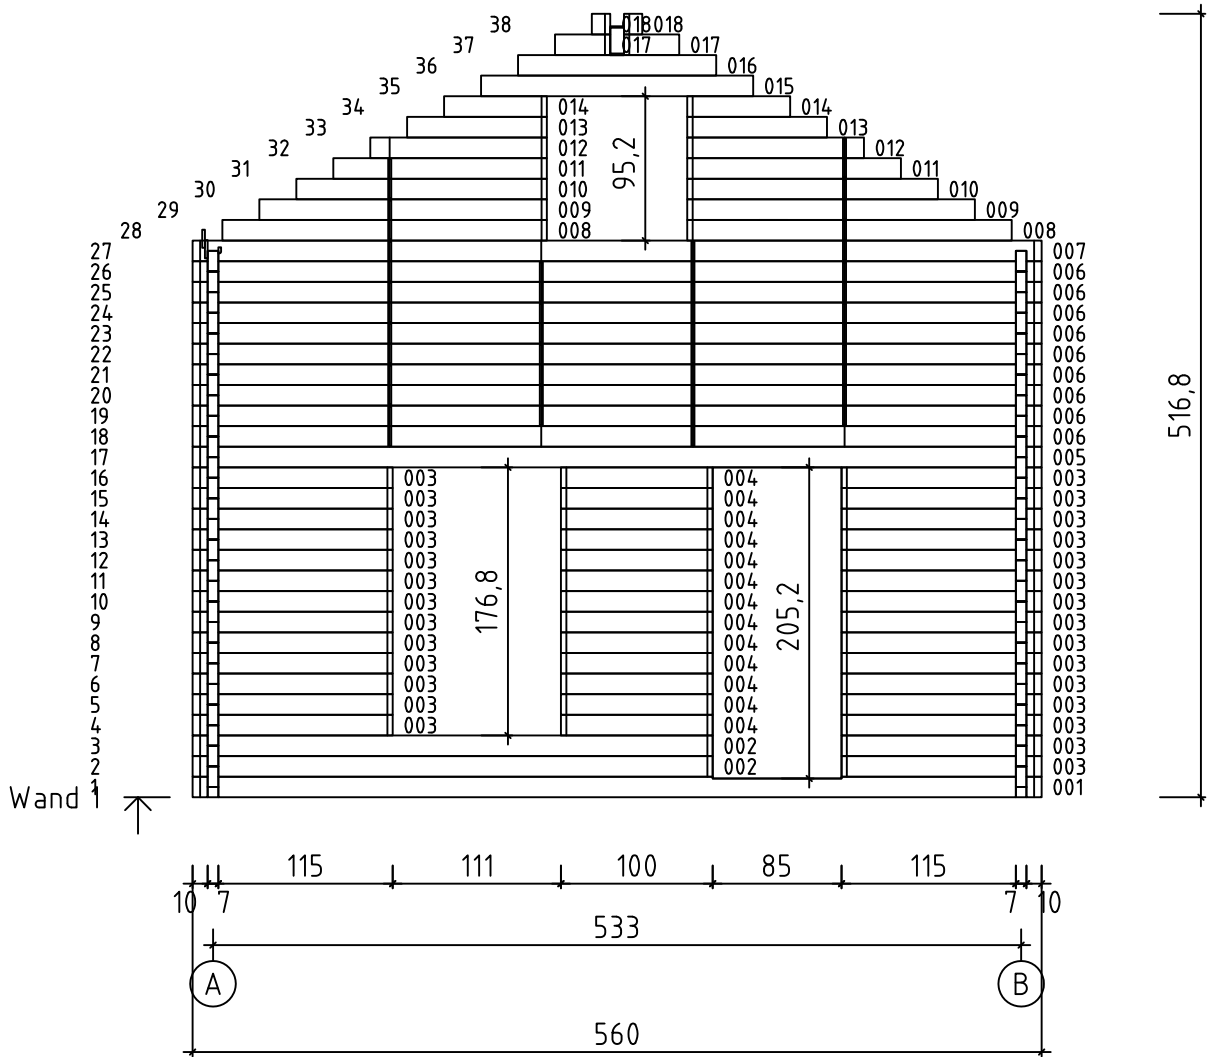


Matterhorn 5.4x7.4

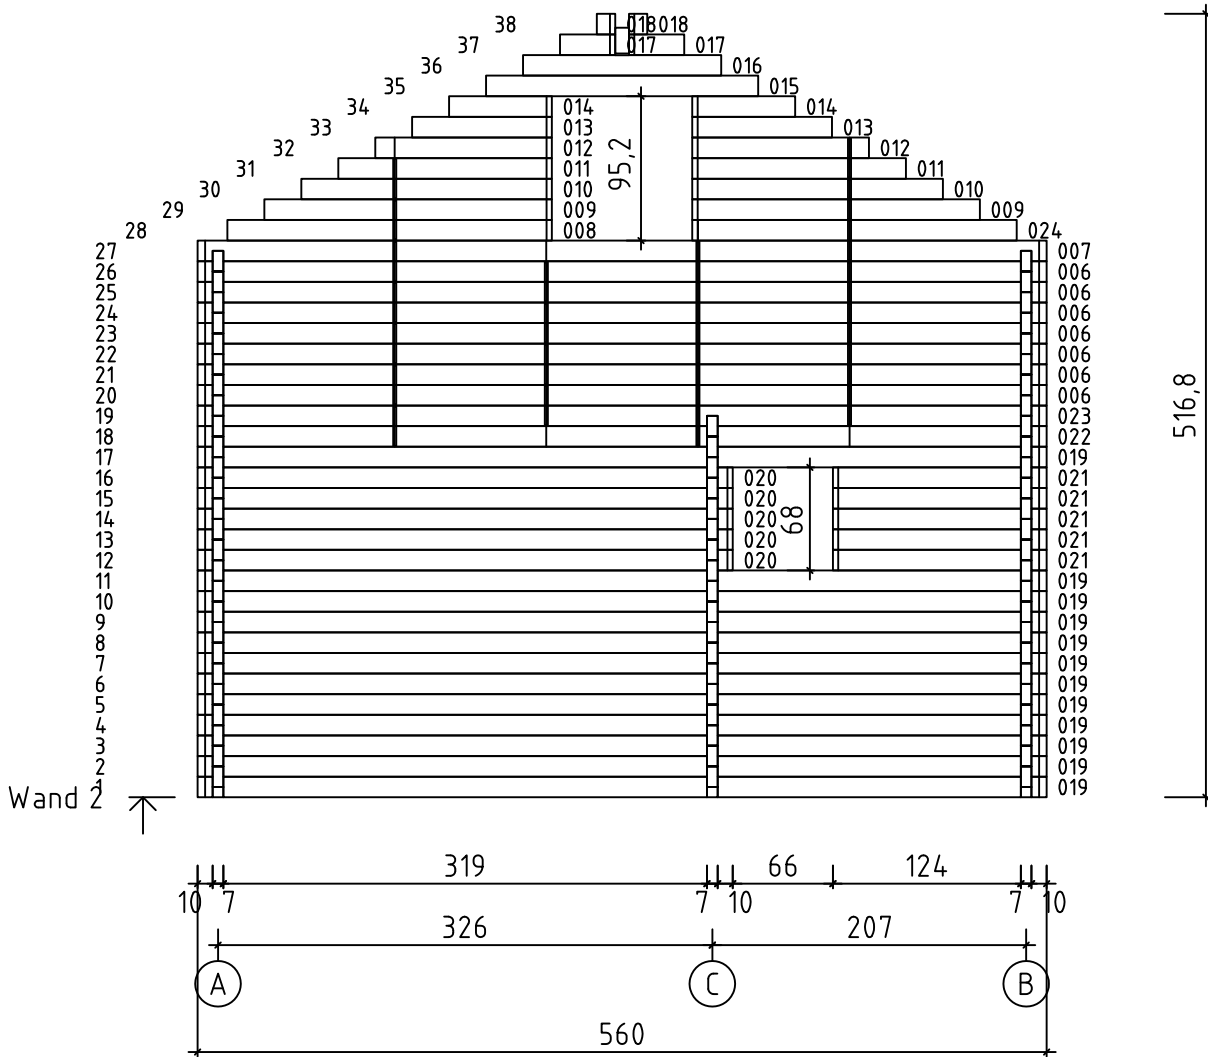


# Matterhorn 5.4x7.4

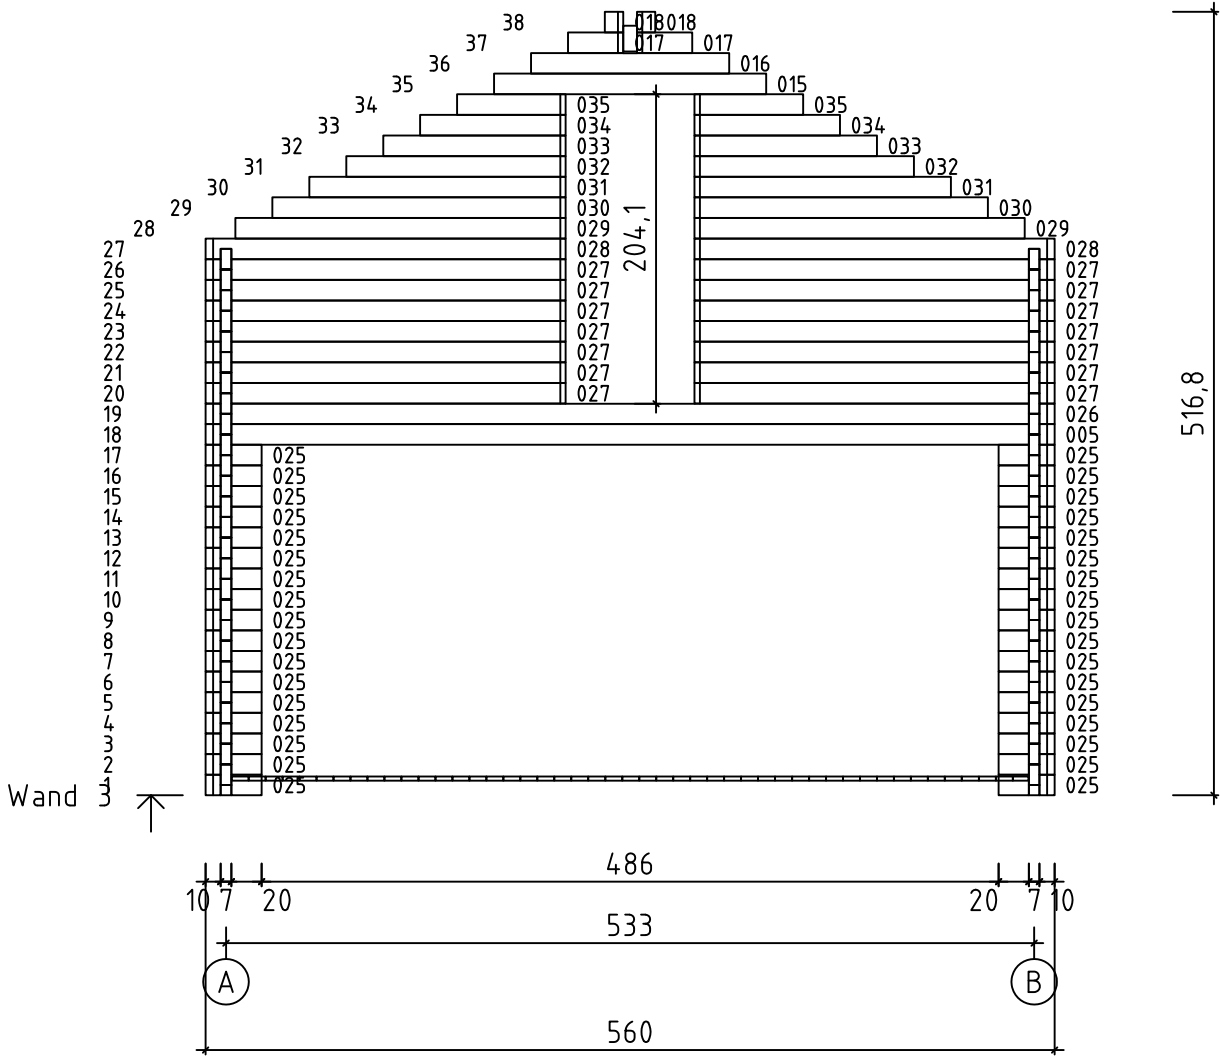


Matterhorn 5.4x7.4

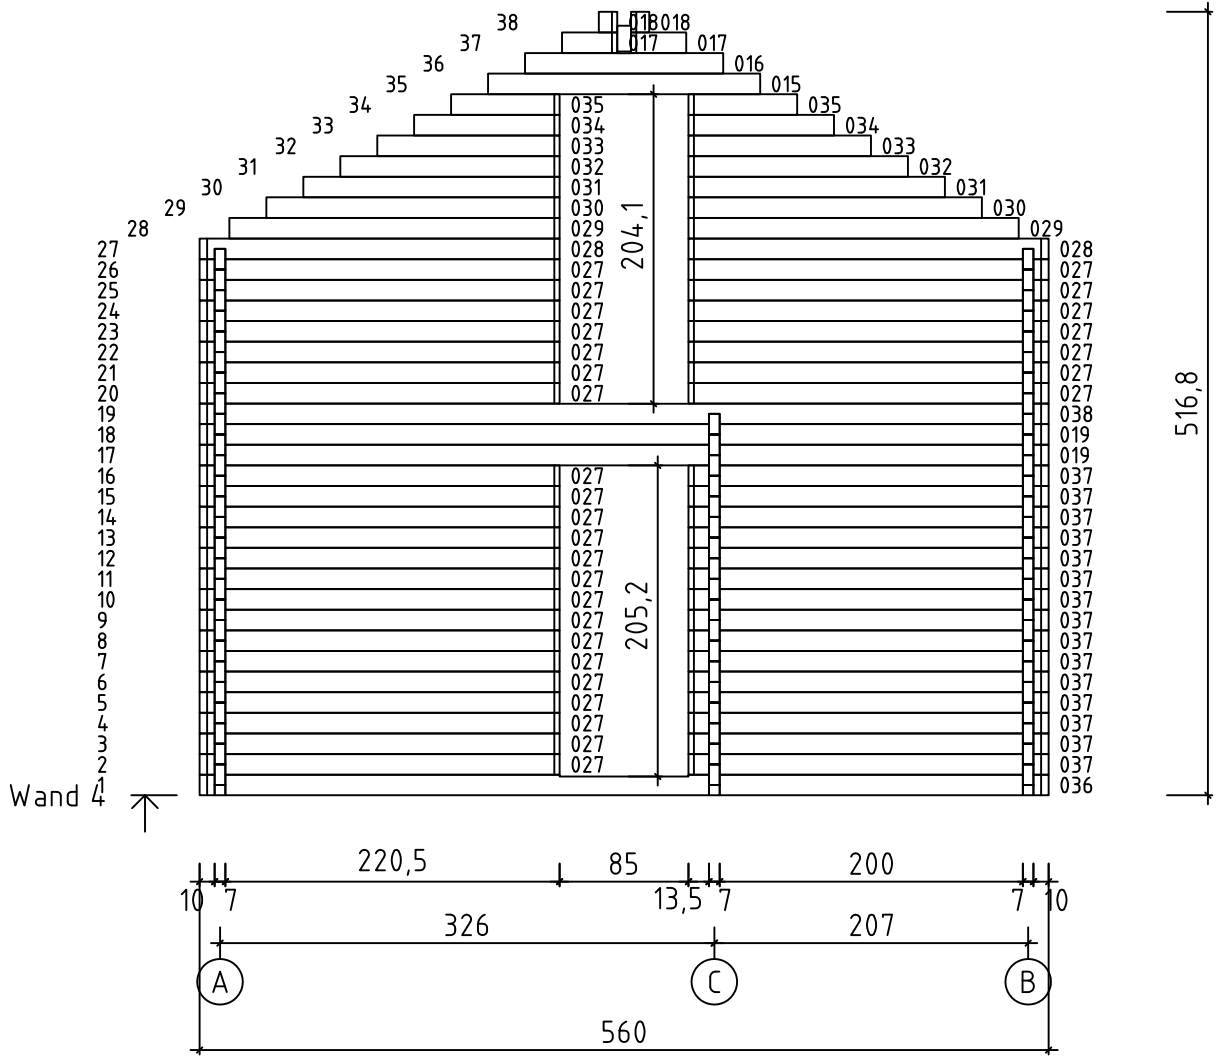

Matterhorn 5.4x7.4

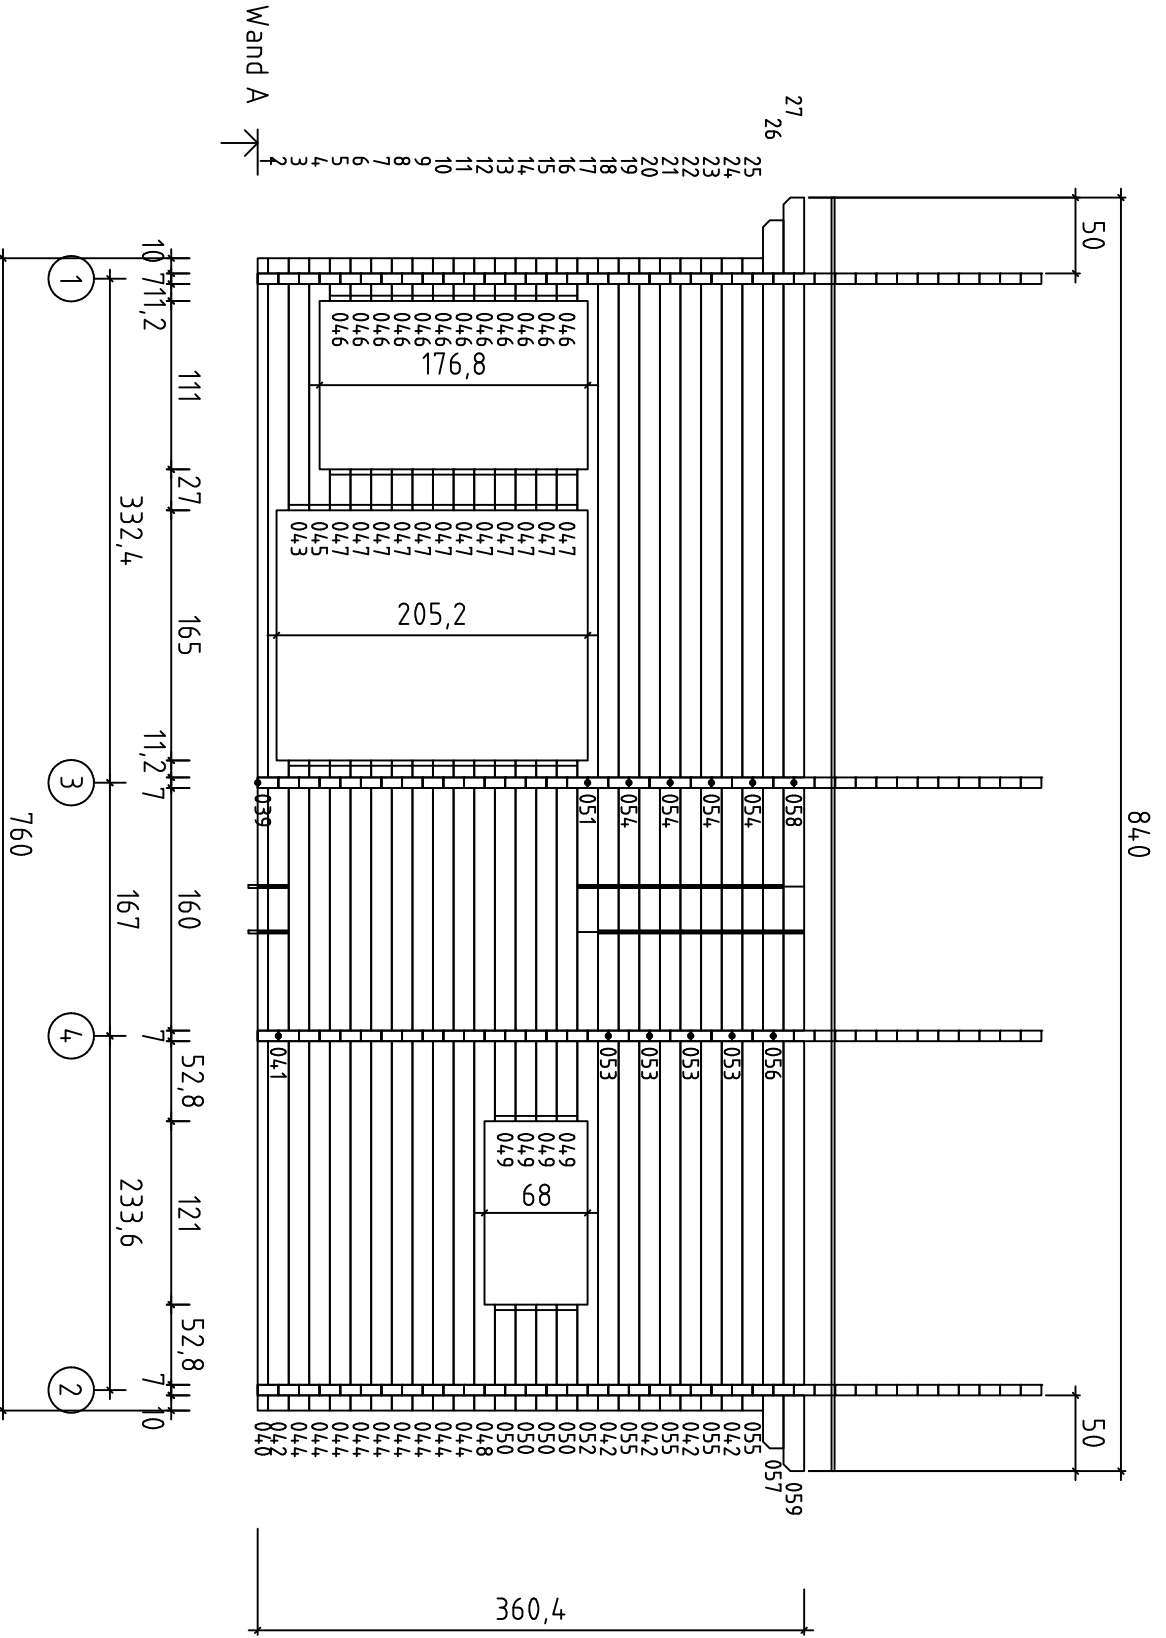

Matterhorn 5.4x7.4

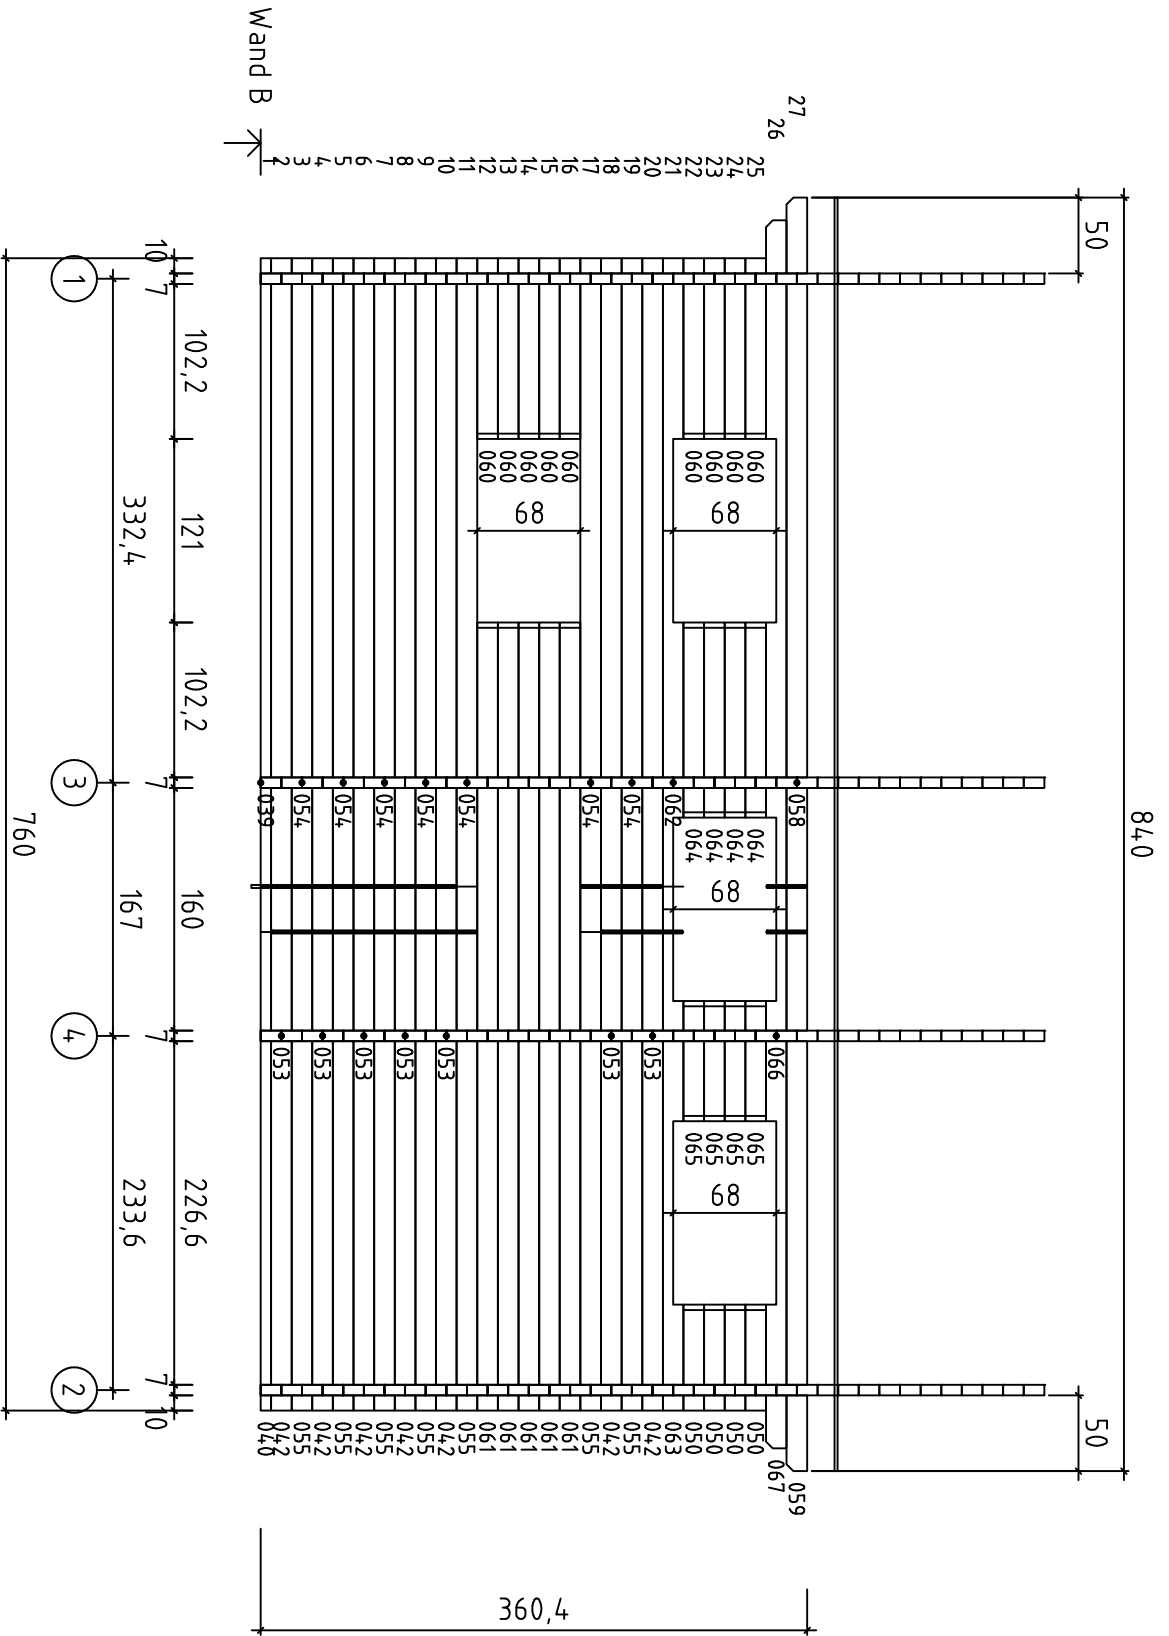



Matterhorn 5.4x7.4

